


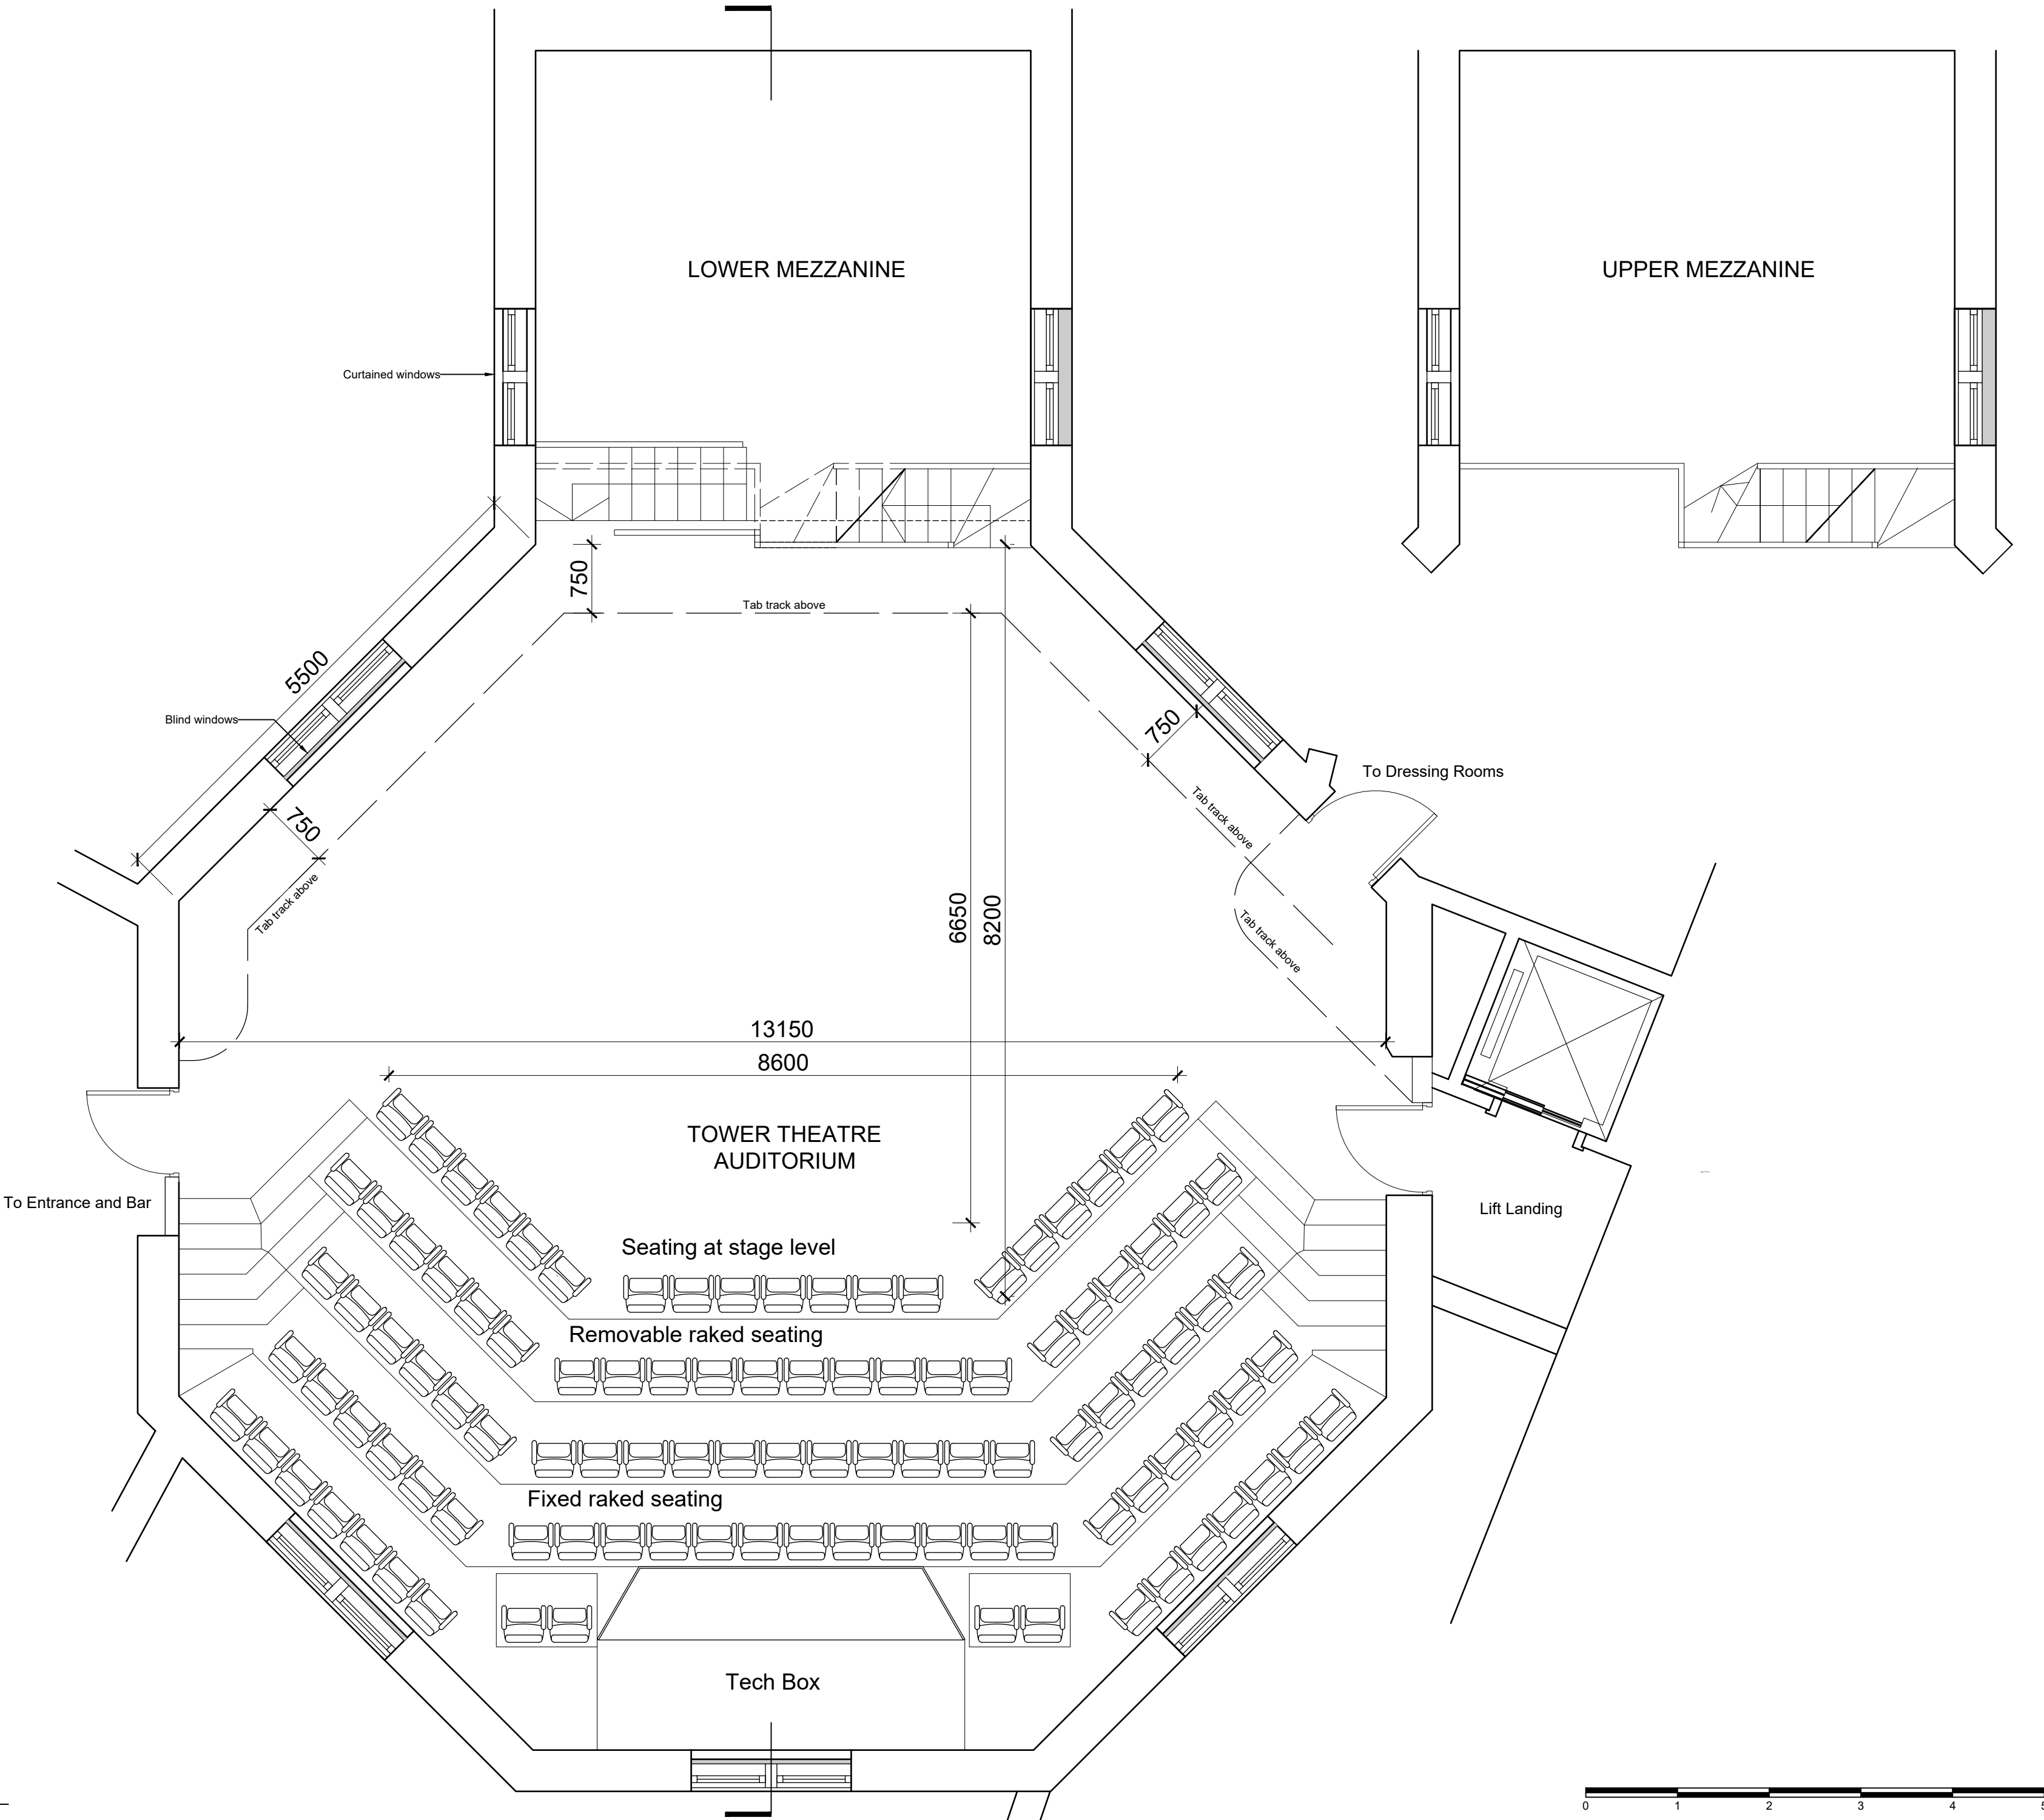

The Tower Theatre Company
16 Northwold Road
London
N16 7HR
020 7353 1700
www.towertheatre.org.uk



Rev: D02 Date: 21.07.2025 Drn: RH Chk: RH
Tab track position revised. Title block updated.

Rev: D01 Date: 24.01.2021 Drn: RH Chk: RH
Passenger lift added.

Rev: - Date: 24.07.2019 Drn: RH Chk: RH
Initial Issue.

Do not scale off this drawing. Report all errors and omissions to Tower Theatre. Drawing to be used exclusively for the purpose of venue hire. Dimensions to be checked on site

Organisation:
Tower Theatre Company

Project:
Venue Hire Information

Title:
Theatre Auditorium Plan


Drawing status:
Information

Scale @ A2
1:50

Drawing No:
0002-10-DR-0100

Rev:
D02



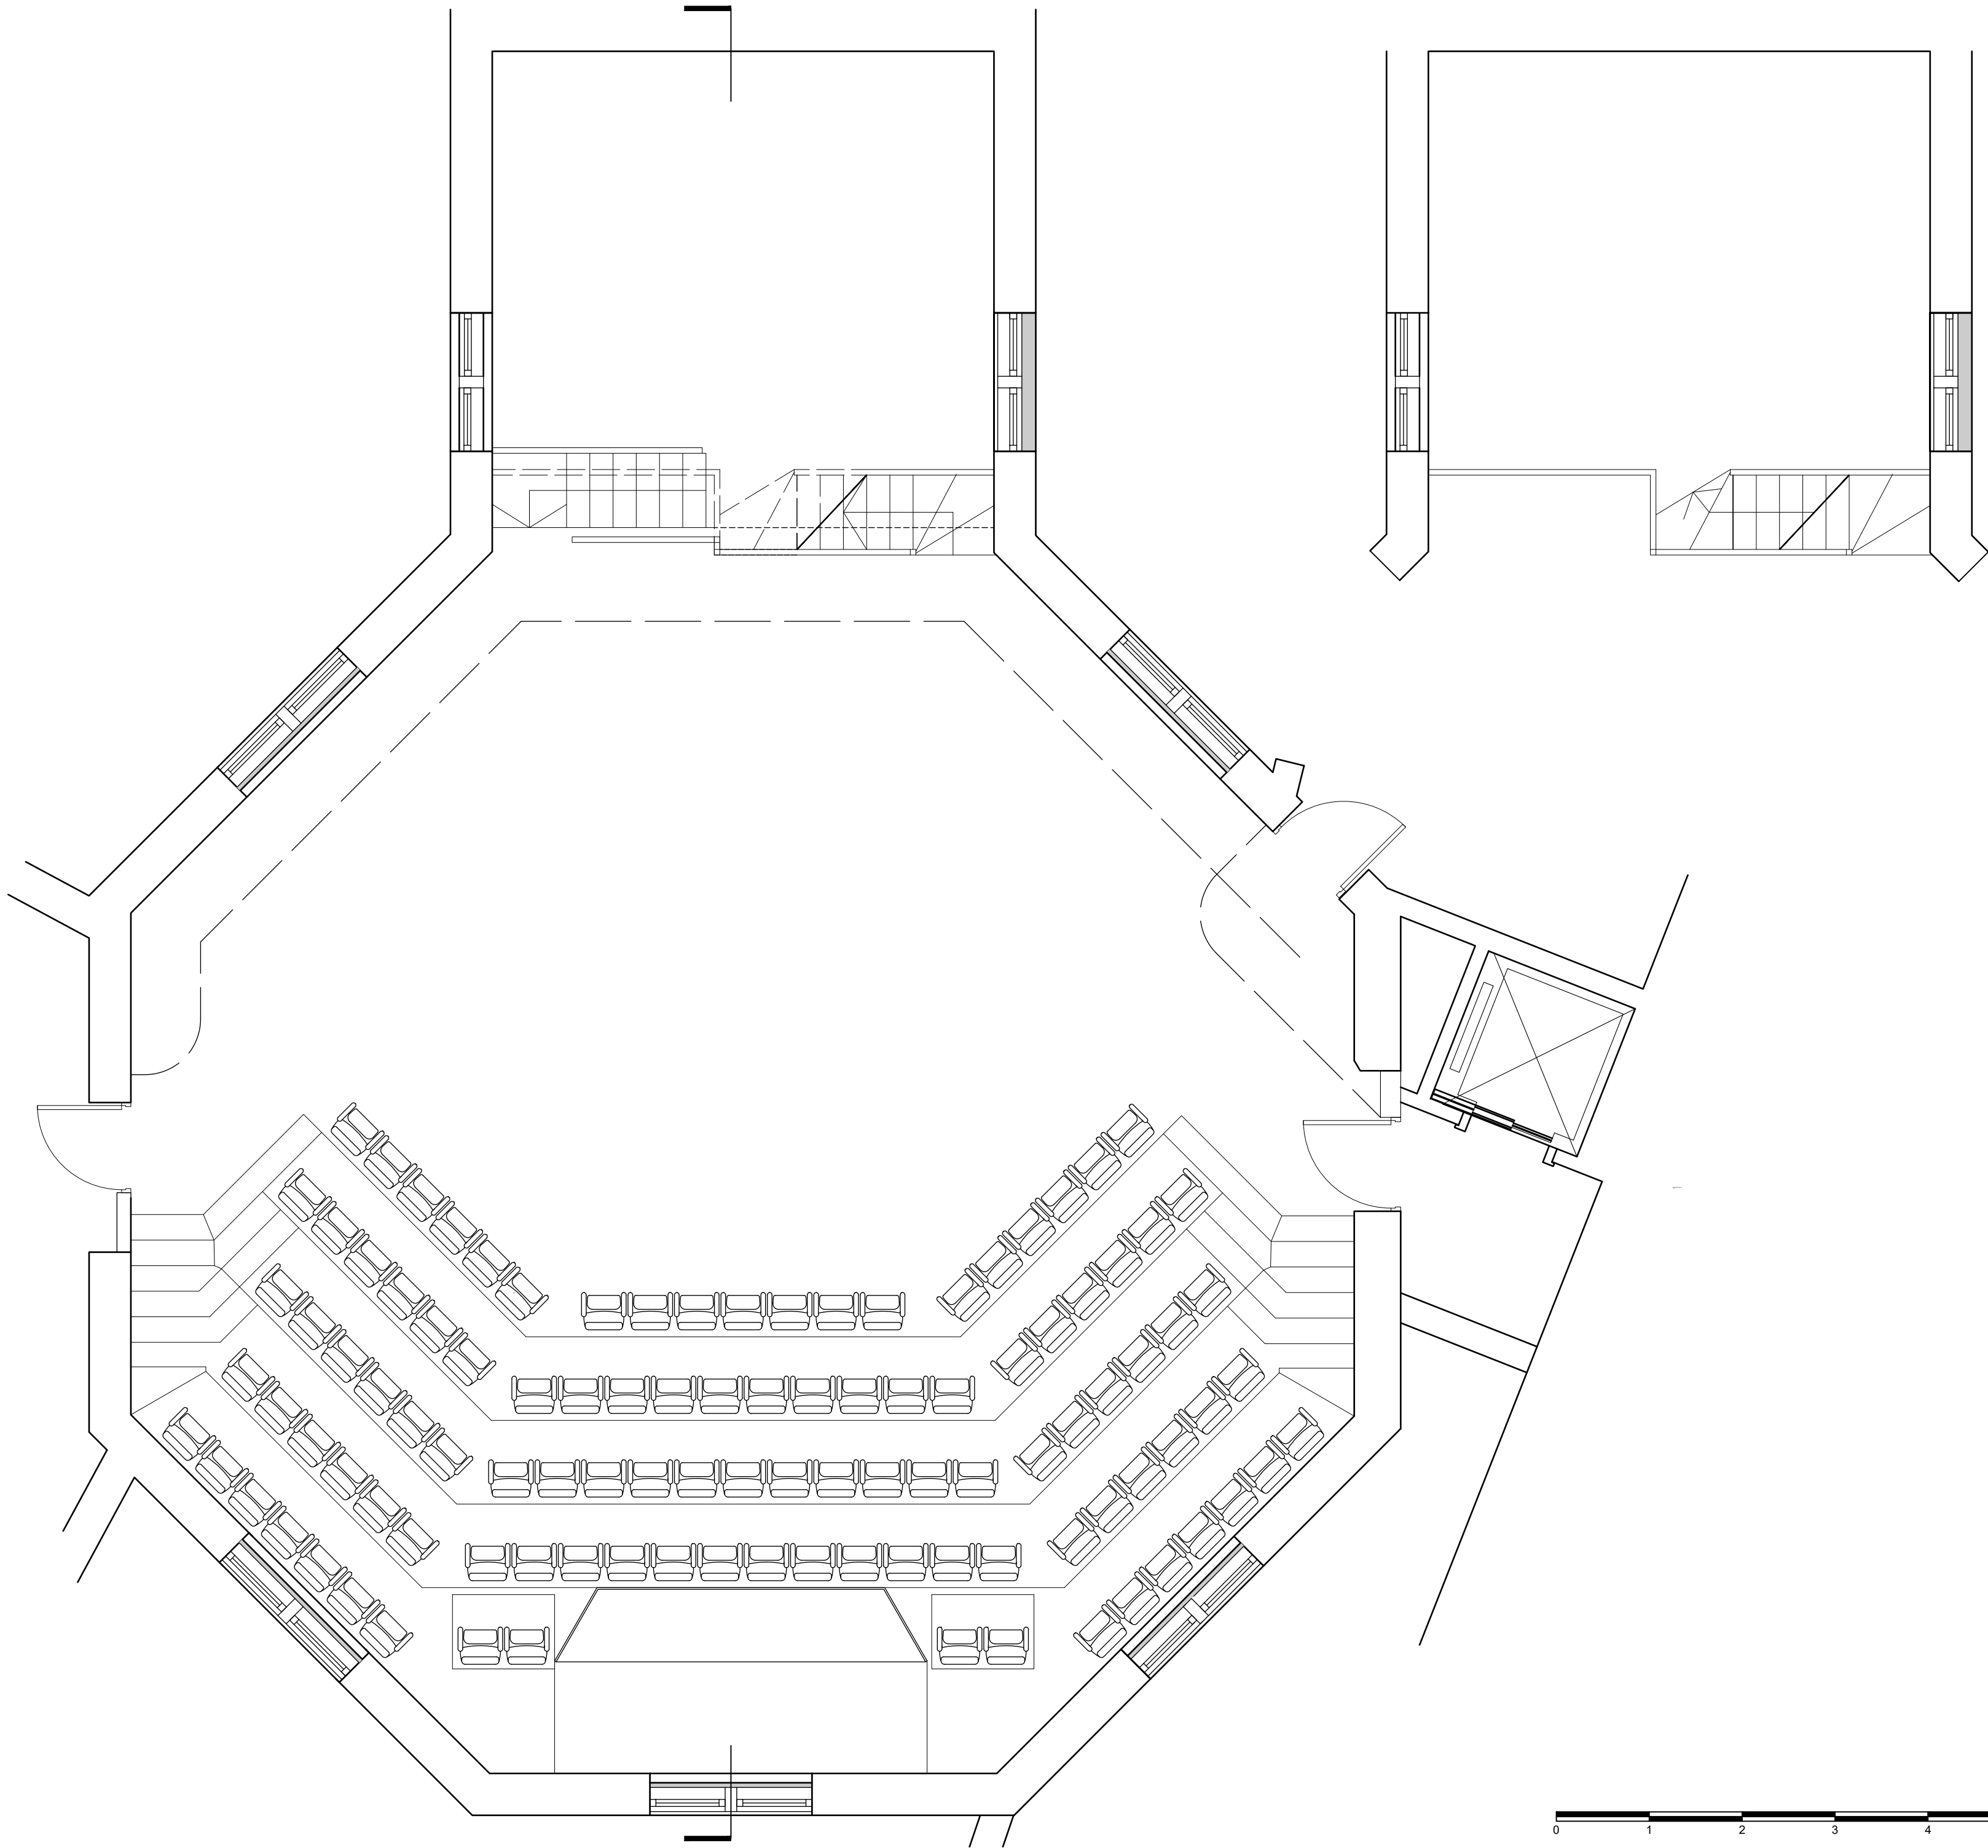

The Tower Theatre Company
16 Northwold Road
London
N16 7HR
020 7353 1700
www.towertheatre.org.uk

Rev: D02 Date: 21.07.2025 Drn: RH Chk: RH
Tab track position revised. Title block updated.

Rev: D01 Date: 24.01.2021 Drn: RH Chk: RH
Passenger lift added.

Rev: - Date: 24.07.2019 Drn: RH Chk: RH
Initial Issue.

Do not scale off this drawing. Report all errors and omissions to Tower Theatre. Drawing to be used exclusively for the purpose of venue hire. Dimensions to be checked on site

Organisation:
Tower Theatre Company

Project:
Venue Hire Information

Title:
Theatre Auditorium Plan
[Clean Copy]

Drawing status:
Information

Scale @ A2
1:50


Drawing No:
0002-10-DR-0150

Rev:
D02





The Tower Theatre Company
16 Northwold Road
London
N16 7HR
020 7353 1700
www.towertheatre.org.uk

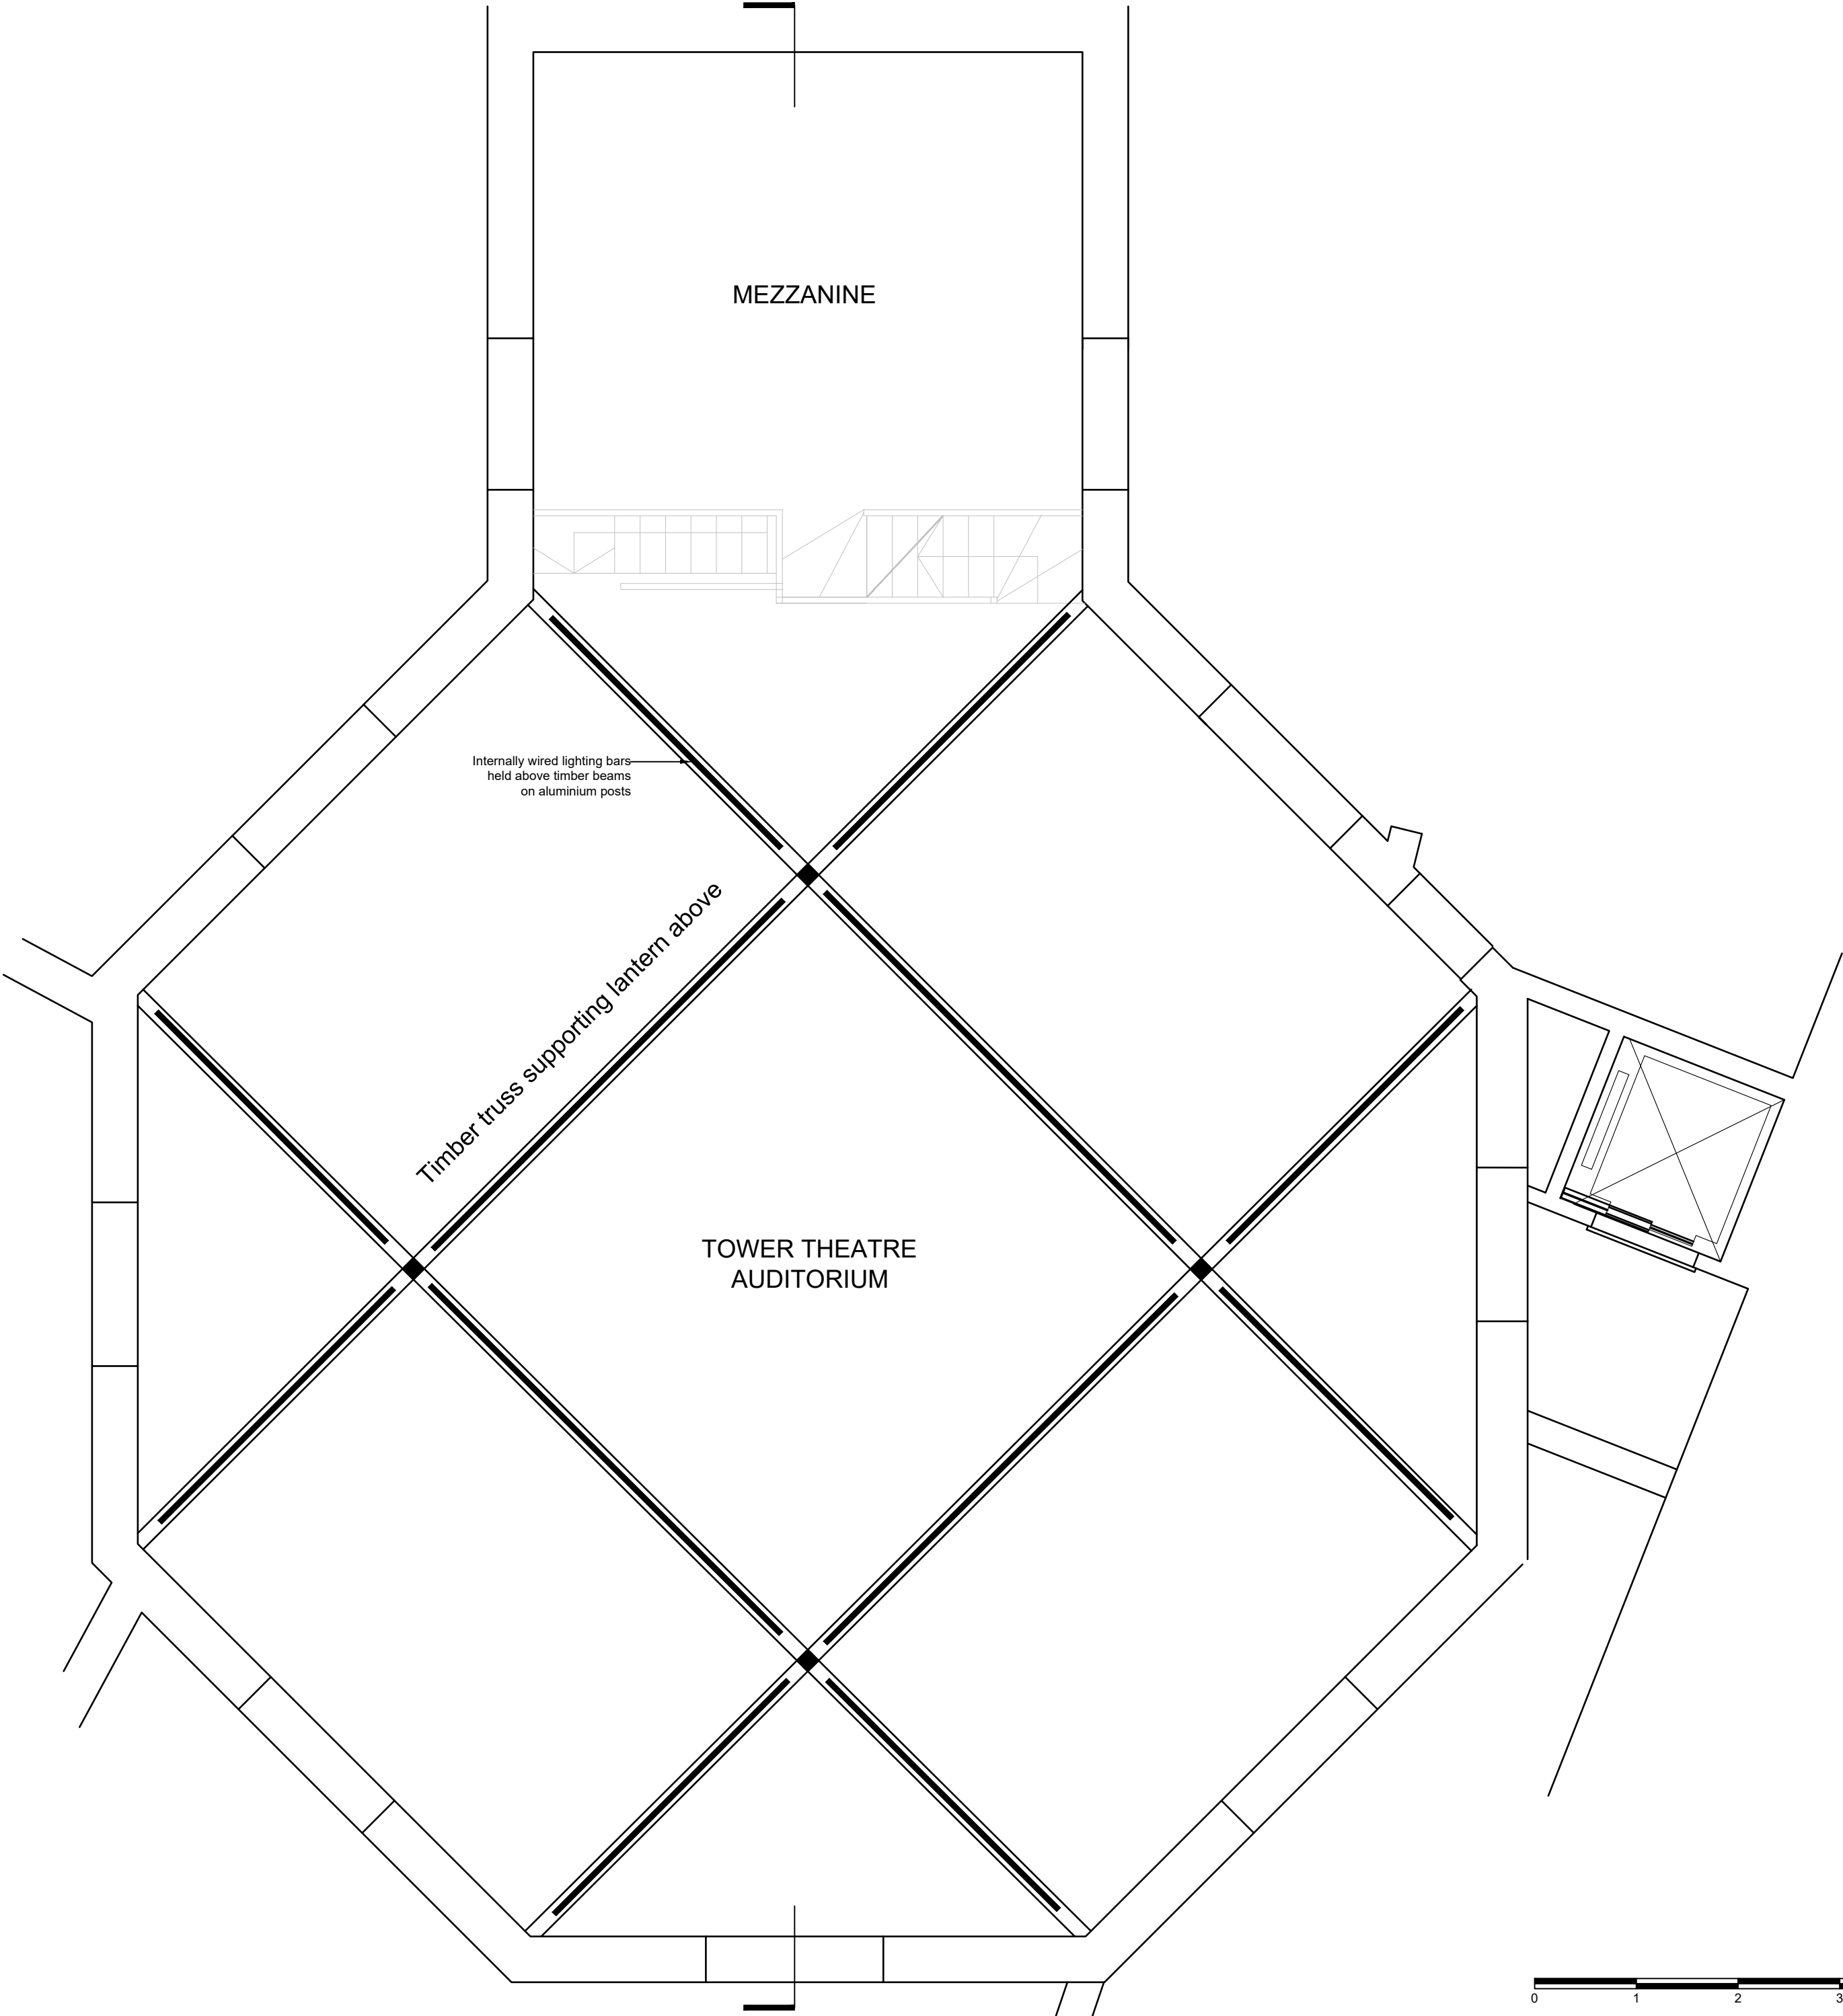

Rev: D02 Date: 21.07.2025 Drn: RH Chk: RH
Title block updated.

Rev: D01 Date: 24.01.2021 Drn: RH Chk: RH
Passenger lift added.

Rev: - Date: 24.07.2019 Drn: RH Chk: RH
Initial Issue.

Do not scale off this drawing. Report all errors and omissions to Tower Theatre. Drawing to be used exclusively for the purpose of venue hire. Dimensions to be checked on site

Organisation:
Tower Theatre Company

Project:
Venue Hire Information

Title:
Theatre Auditorium
Truss Level Plan

Drawing status:
Information

Scale @ A2
1:50


Drawing No:
0002-10-DR-0101

Rev:
D02





The Tower Theatre Company
16 Northwold Road
London
N16 7HR
020 7353 1700
www.towertheatre.org.uk

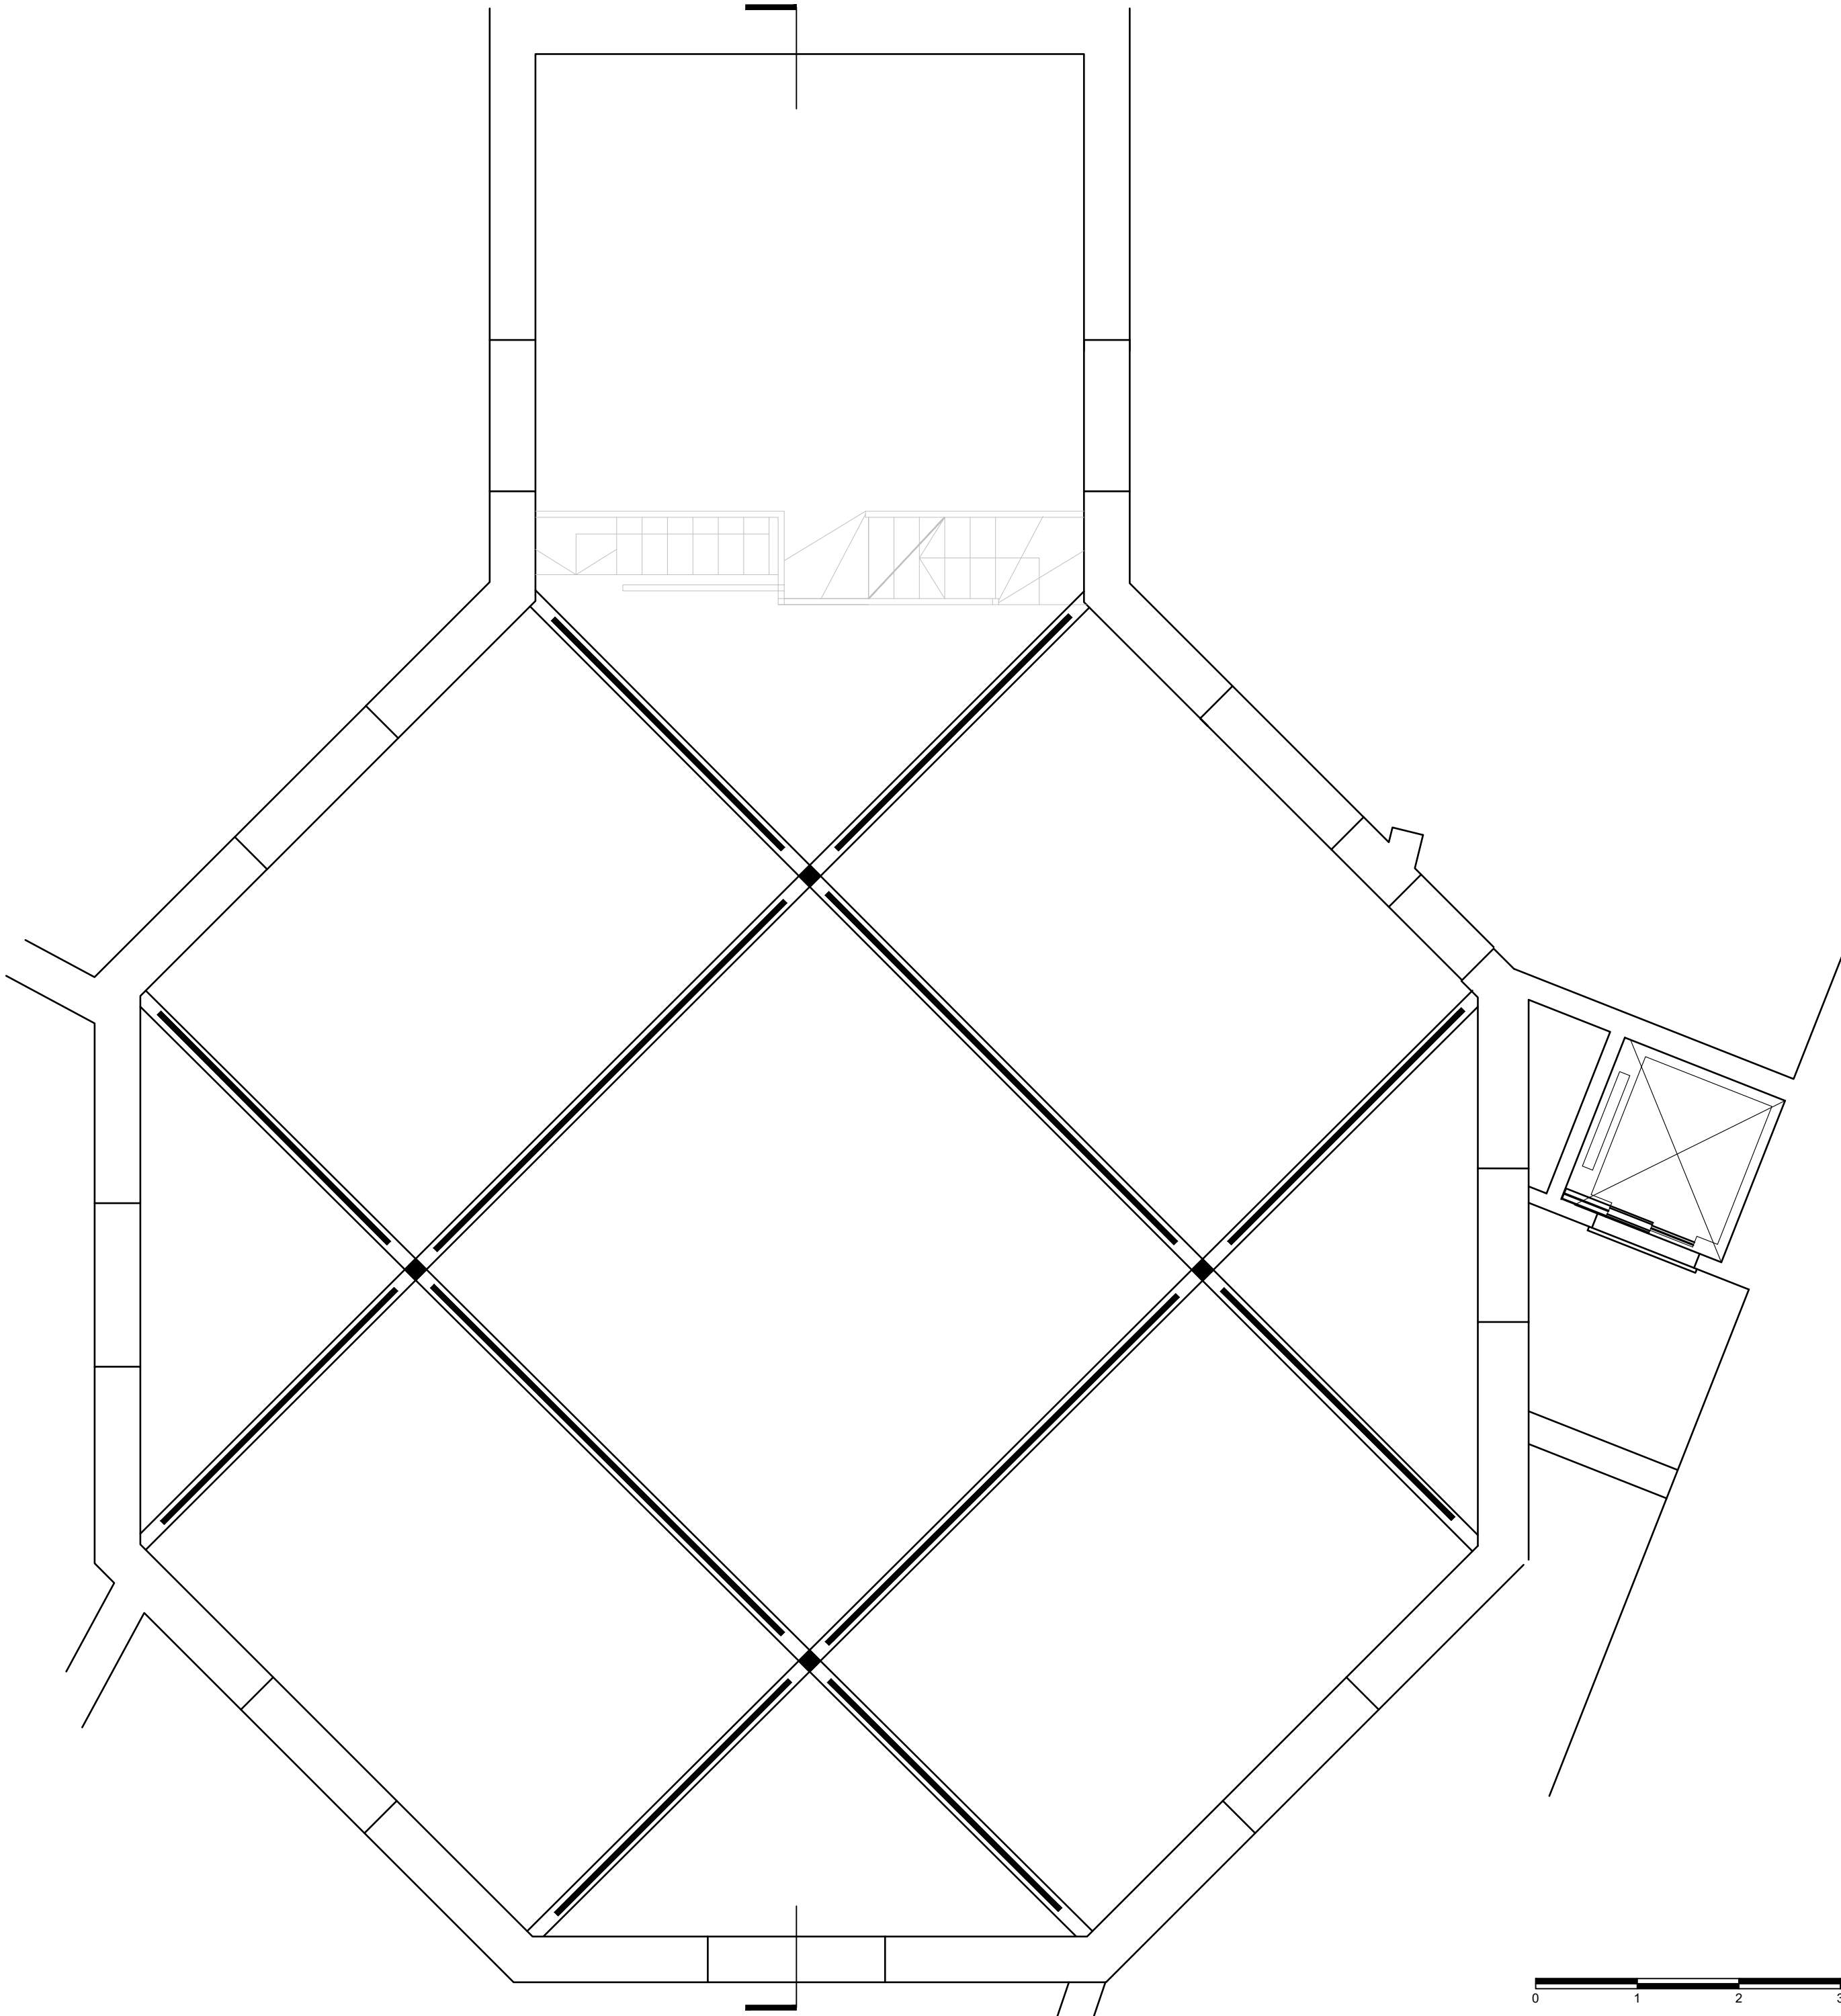

Rev: D02 Date: 21.07.2025 Drn: RH Chk: RH
Title block updated.

Rev: D01 Date: 24.01.2021 Drn: RH Chk: RH
Passenger lift added.

Rev: - Date: 24.07.2019 Drn: RH Chk: RH
Initial Issue.

Do not scale off this drawing. Report all errors and omissions to Tower Theatre. Drawing to be used exclusively for the purpose of venue hire. Dimensions to be checked on site

Organisation:
Tower Theatre Company

Project:
Venue Hire Information

Title:
Theatre Auditorium
Truss Level Plan
[Clean Copy]

Drawing status:
Information


Scale @ A2
1:50

Drawing No:
0002-10-DR-0151

Rev:
D02



The Tower Theatre Company
16 Northwold Road
London
N16 7HR
020 7353 1700
www.towertheatre.org.uk

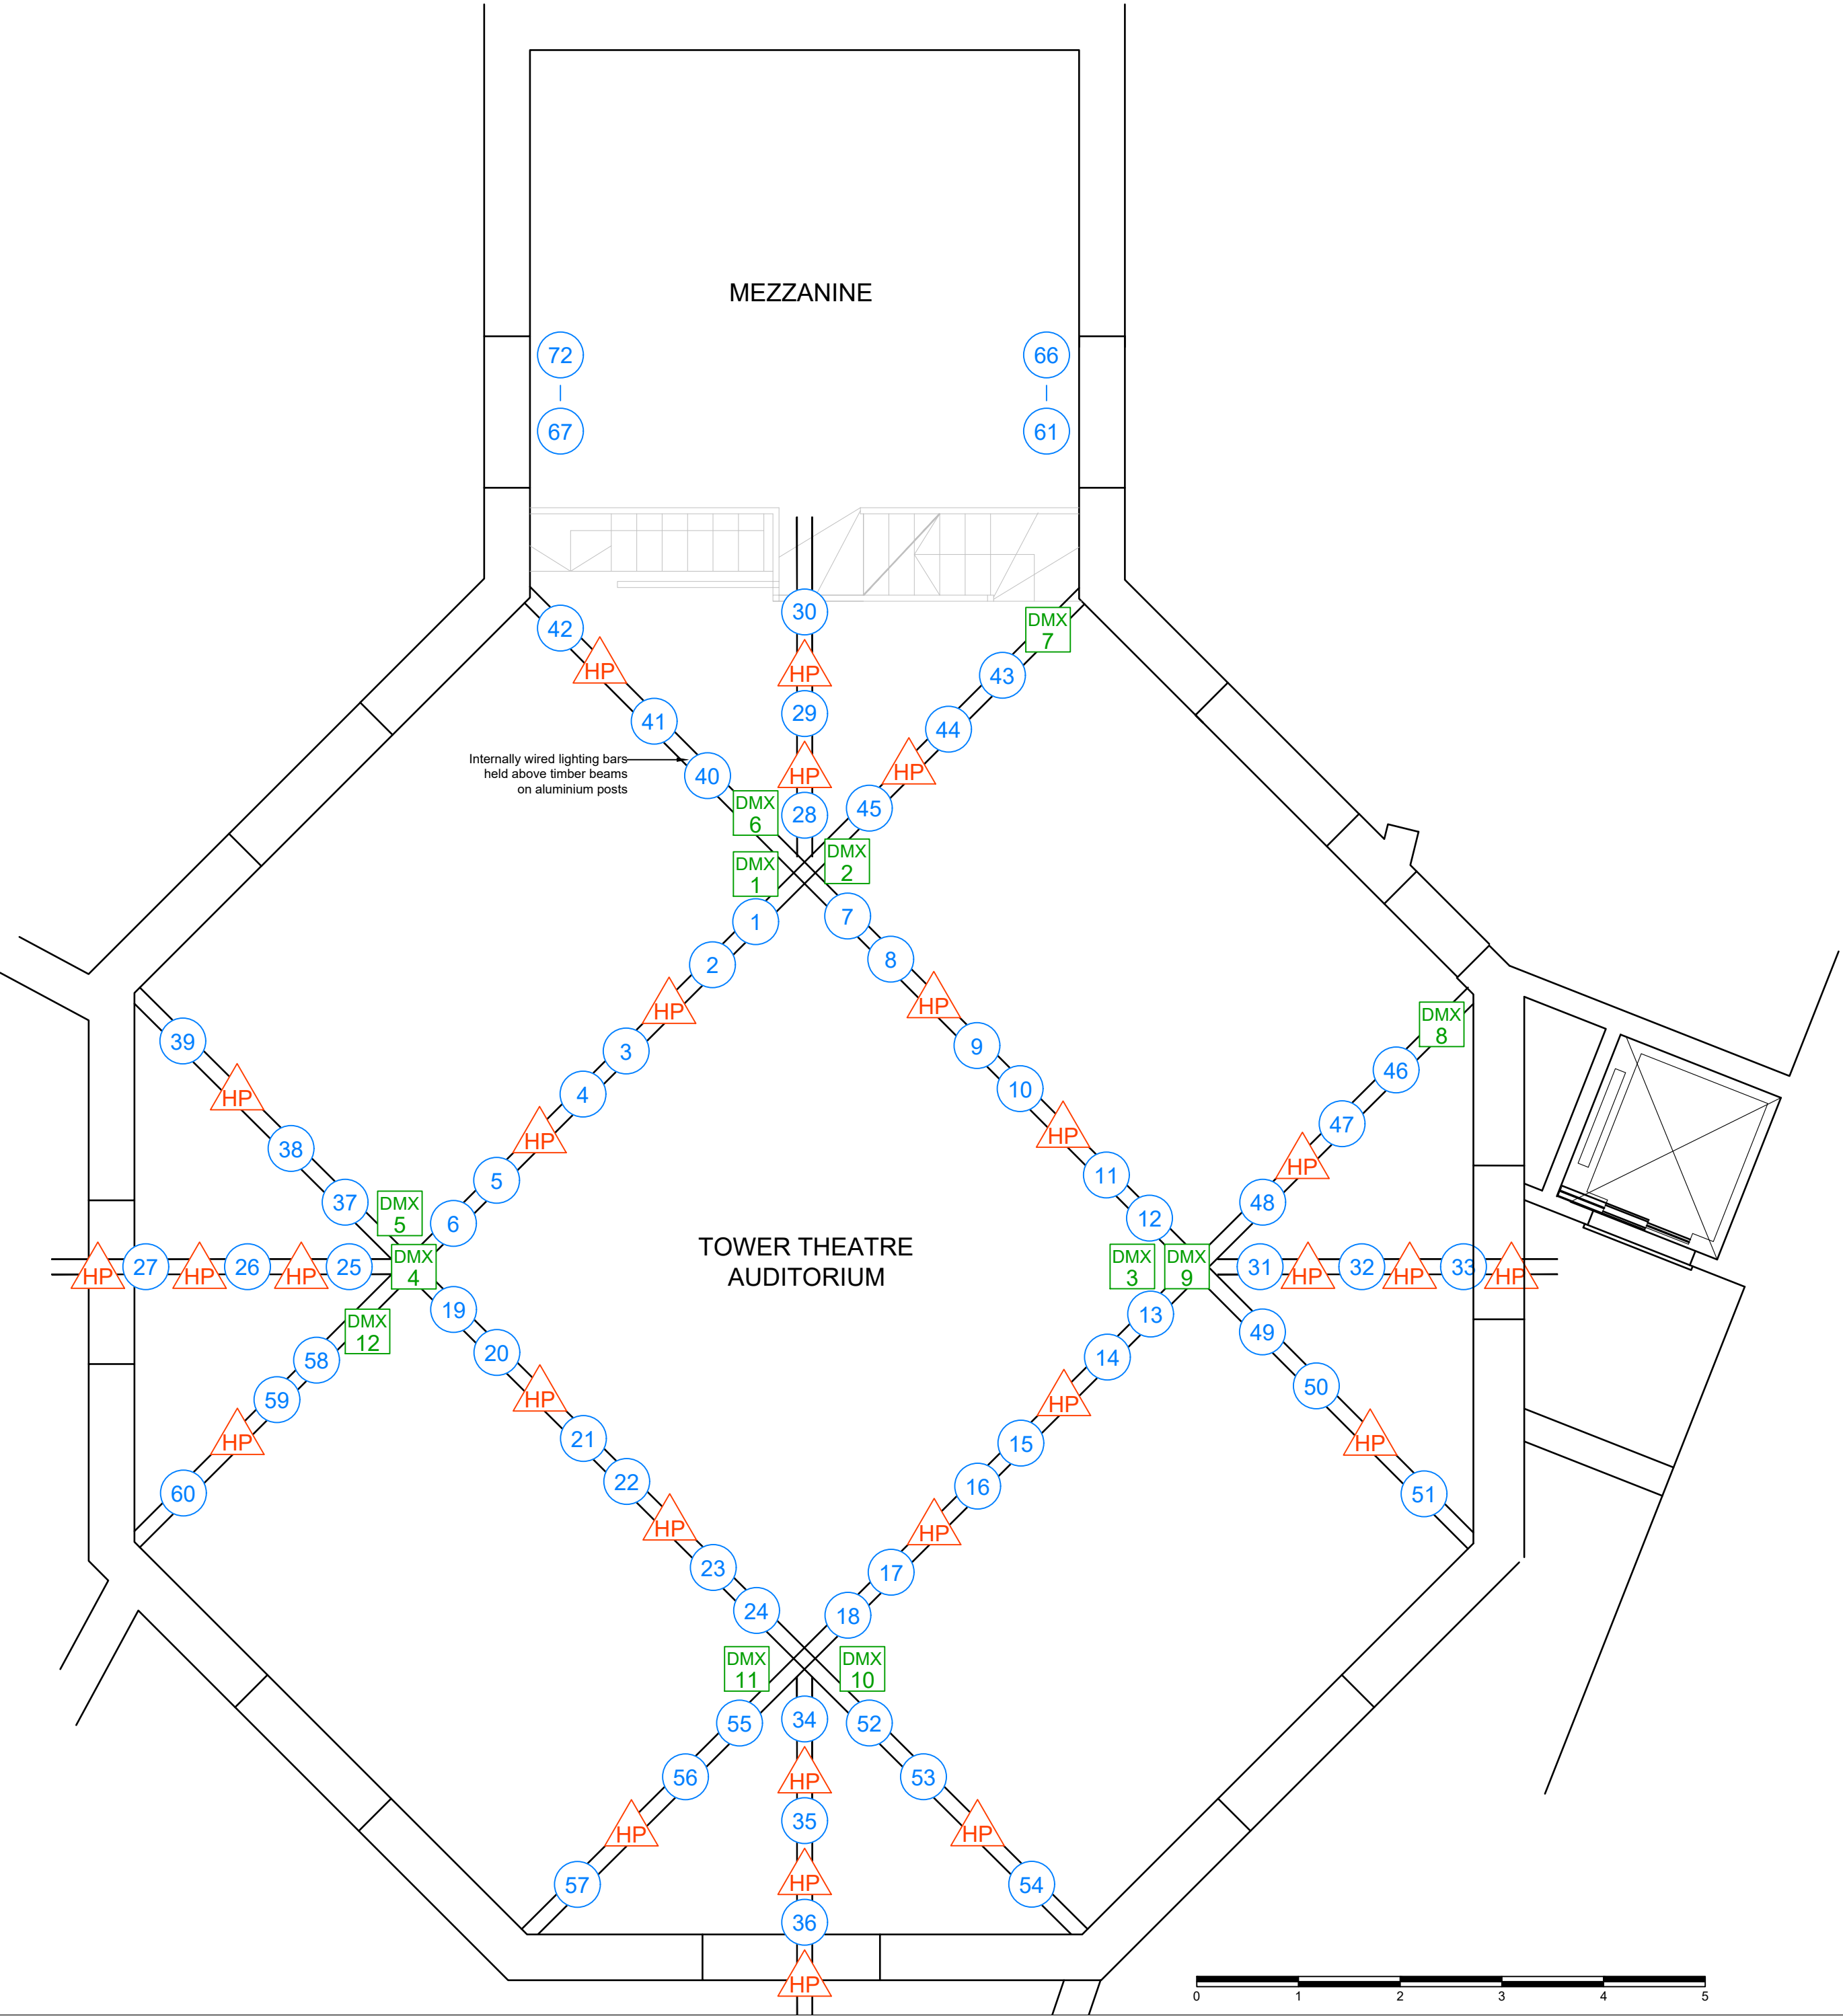

KEY

66

15A Dimmer outlet

HP

16A Hard power tech outlet

DMX 12

5XLR Universe 1 DMX outlet

—

Lighting Ladder

Rev: D02 Date: 21.07.2025 Drn: RH Chk: RH
Title block updated.

Rev: D01 Date: 24.01.2021 Drn: RH Chk: RH
Passenger lift added.

Rev: - Date: 24.07.2019 Drn: RH Chk: RH
Initial Issue.

Do not scale off this drawing. Report all errors and omissions to Tower Theatre. Drawing to be used exclusively for the purpose of venue hire. Dimensions to be checked on site

Organisation:
Tower Theatre Company

Project:
Venue Hire Information

Title:
Theatre Auditorium
Lighting Bars - Power and Data

Drawing status:
Information


Scale @ A2
1:50

Drawing No:
0002-10-DR-0102

Rev:
D02



The Tower Theatre Company
16 Northwold Road
London
N16 7HR
020 7353 1700
www.towertheatre.org.uk

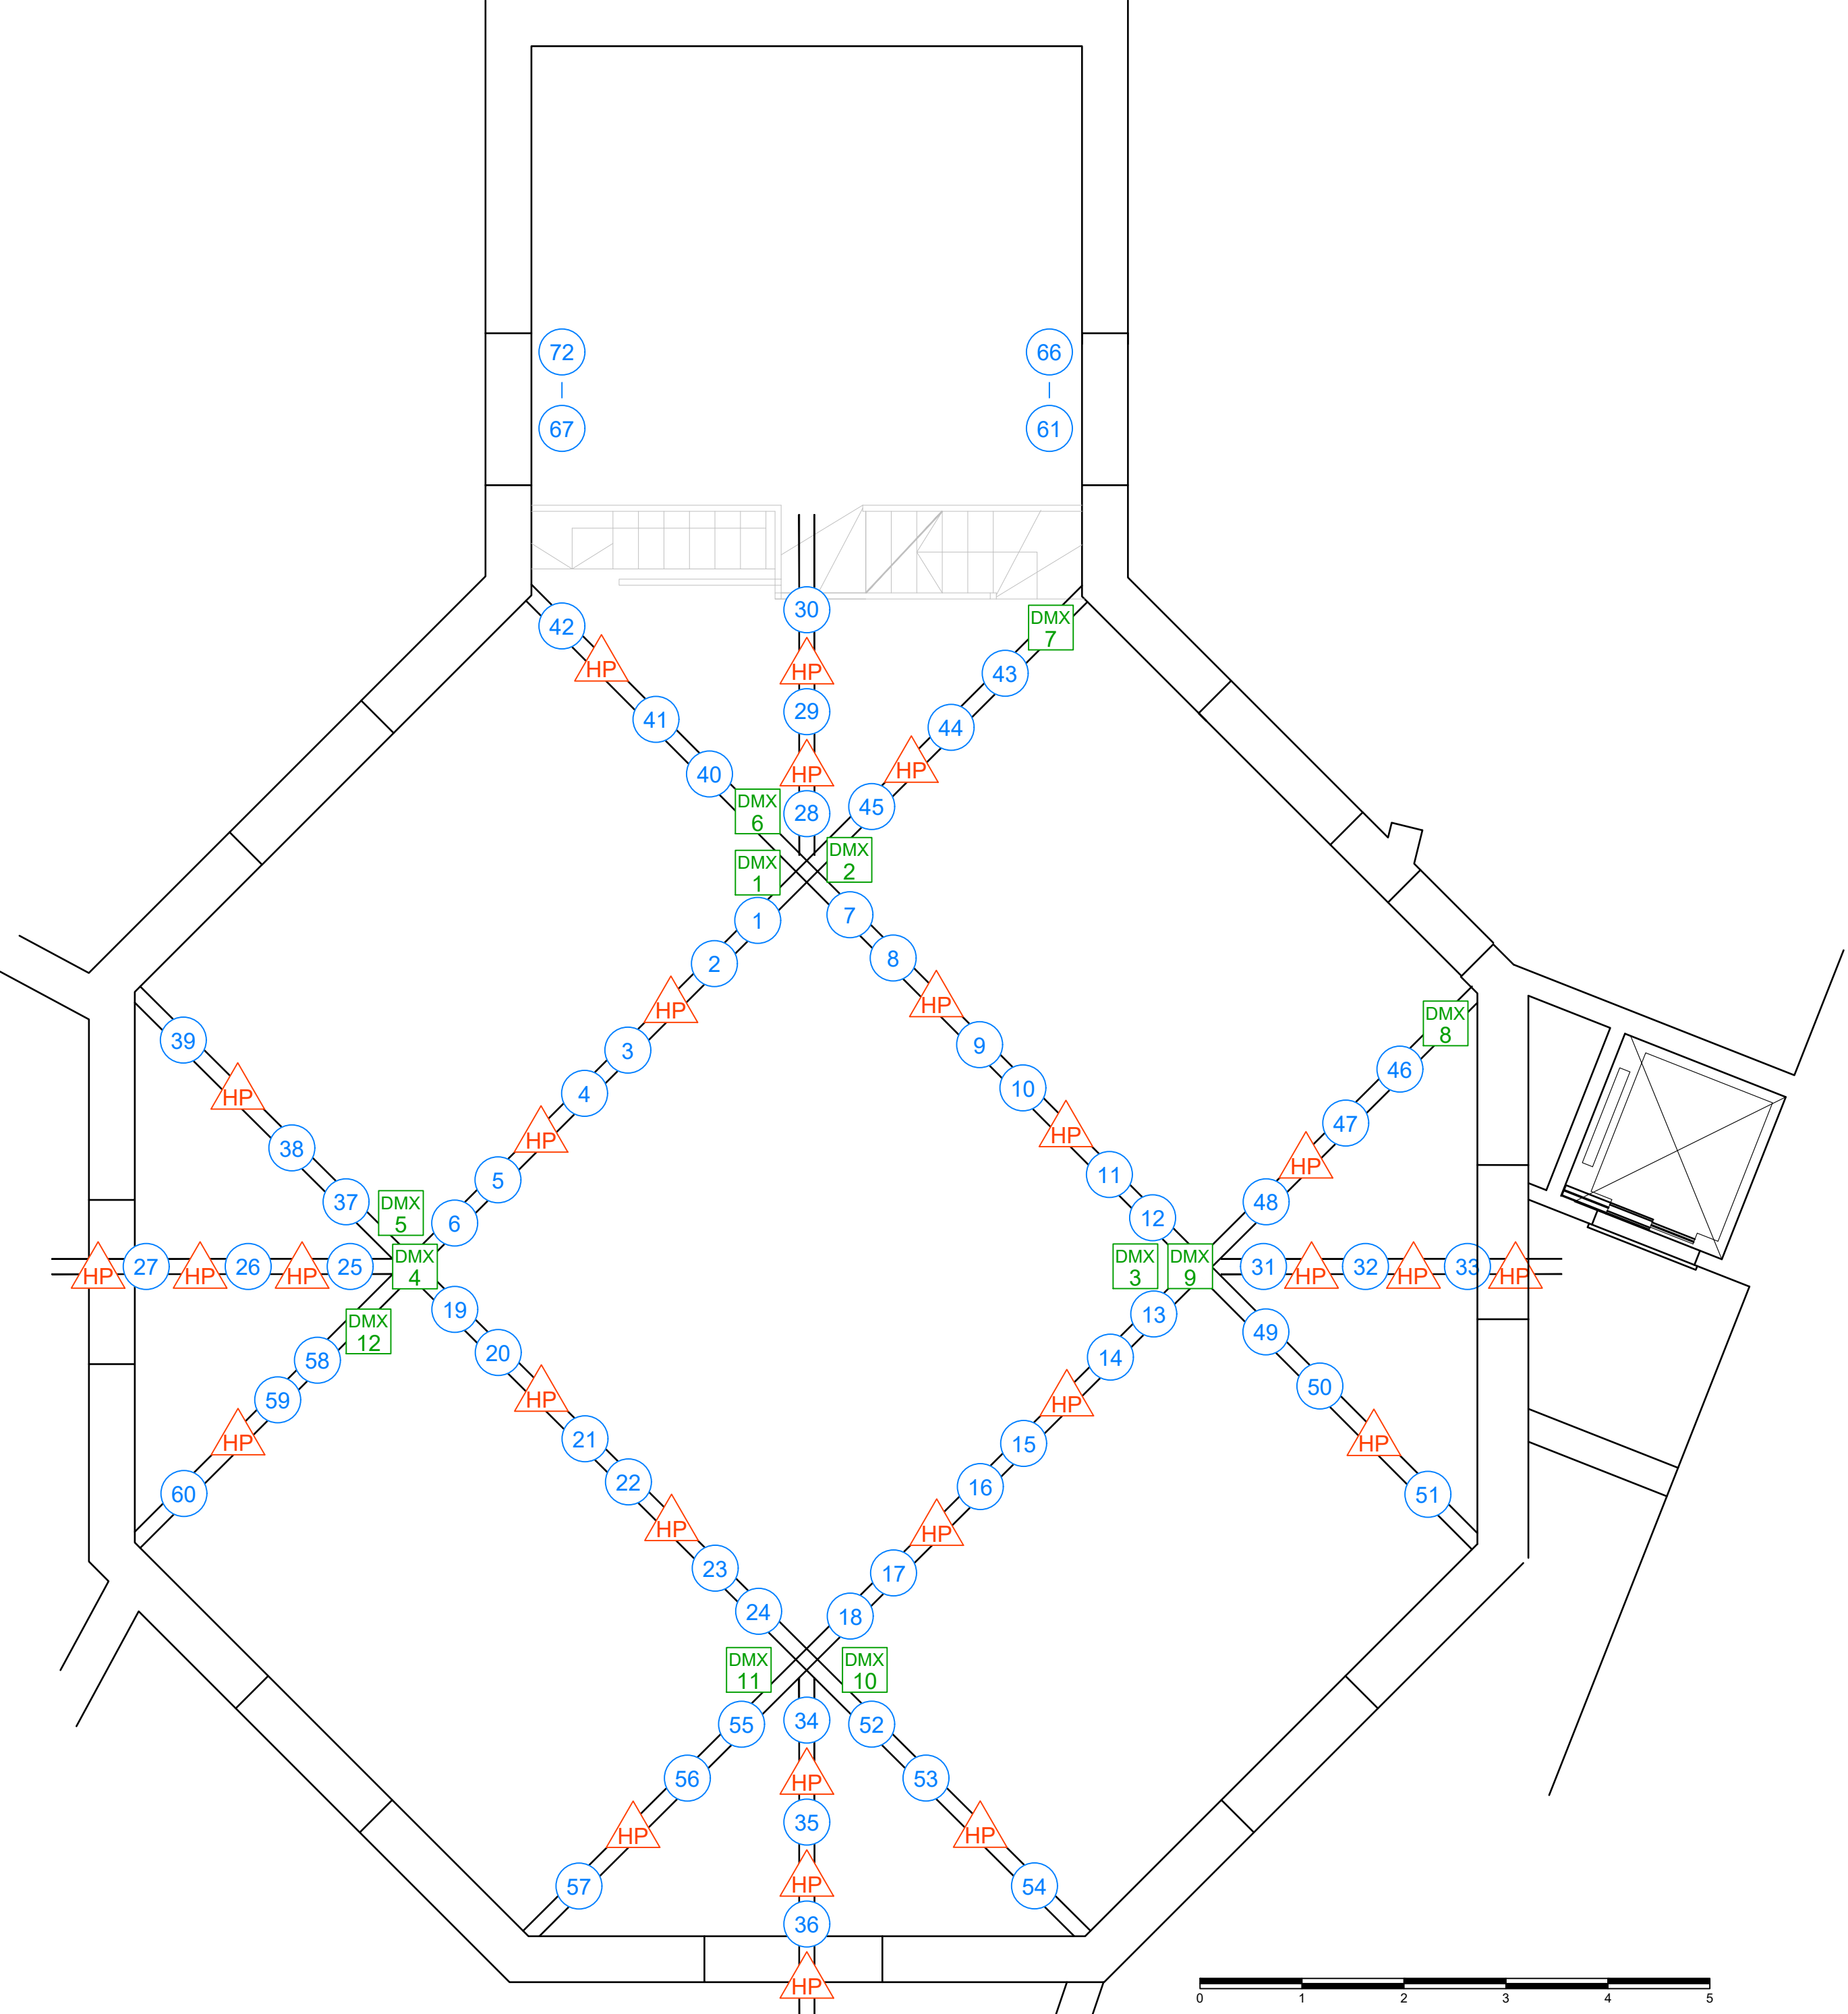

KEY

66

15A Dimmer outlet

HP

16A Hard power tech outlet

DMX 12

5XLR Universe 1 DMX outlet

—

Lighting Ladder



Rev: D02 Date: 21.07.2025 Drn: RH Chk: RH
Title block updated.

Rev: D01 Date: 24.01.2021 Drn: RH Chk: RH
Passenger lift added.

Rev: - Date: 24.07.2019 Drn: RH Chk: RH
Initial Issue.

Do not scale off this drawing. Report all errors and omissions to the Tower Theatre. Drawing to be used exclusively for the purpose of venue hire. Dimensions to be checked on site

Organisation:
Tower Theatre Company

Project:
Venue Hire Information

Title:
Theatre Auditorium
Lighting Bars - Power and Data
[Clean Copy]

Drawing status:
Information


Scale @ A2
1:50

Drawing No:
0002-10-DR-0152

Rev:
D02



The Tower Theatre Company
16 Northwold Road
London
N16 7HR
020 7353 1700
www.towertheatre.org.uk

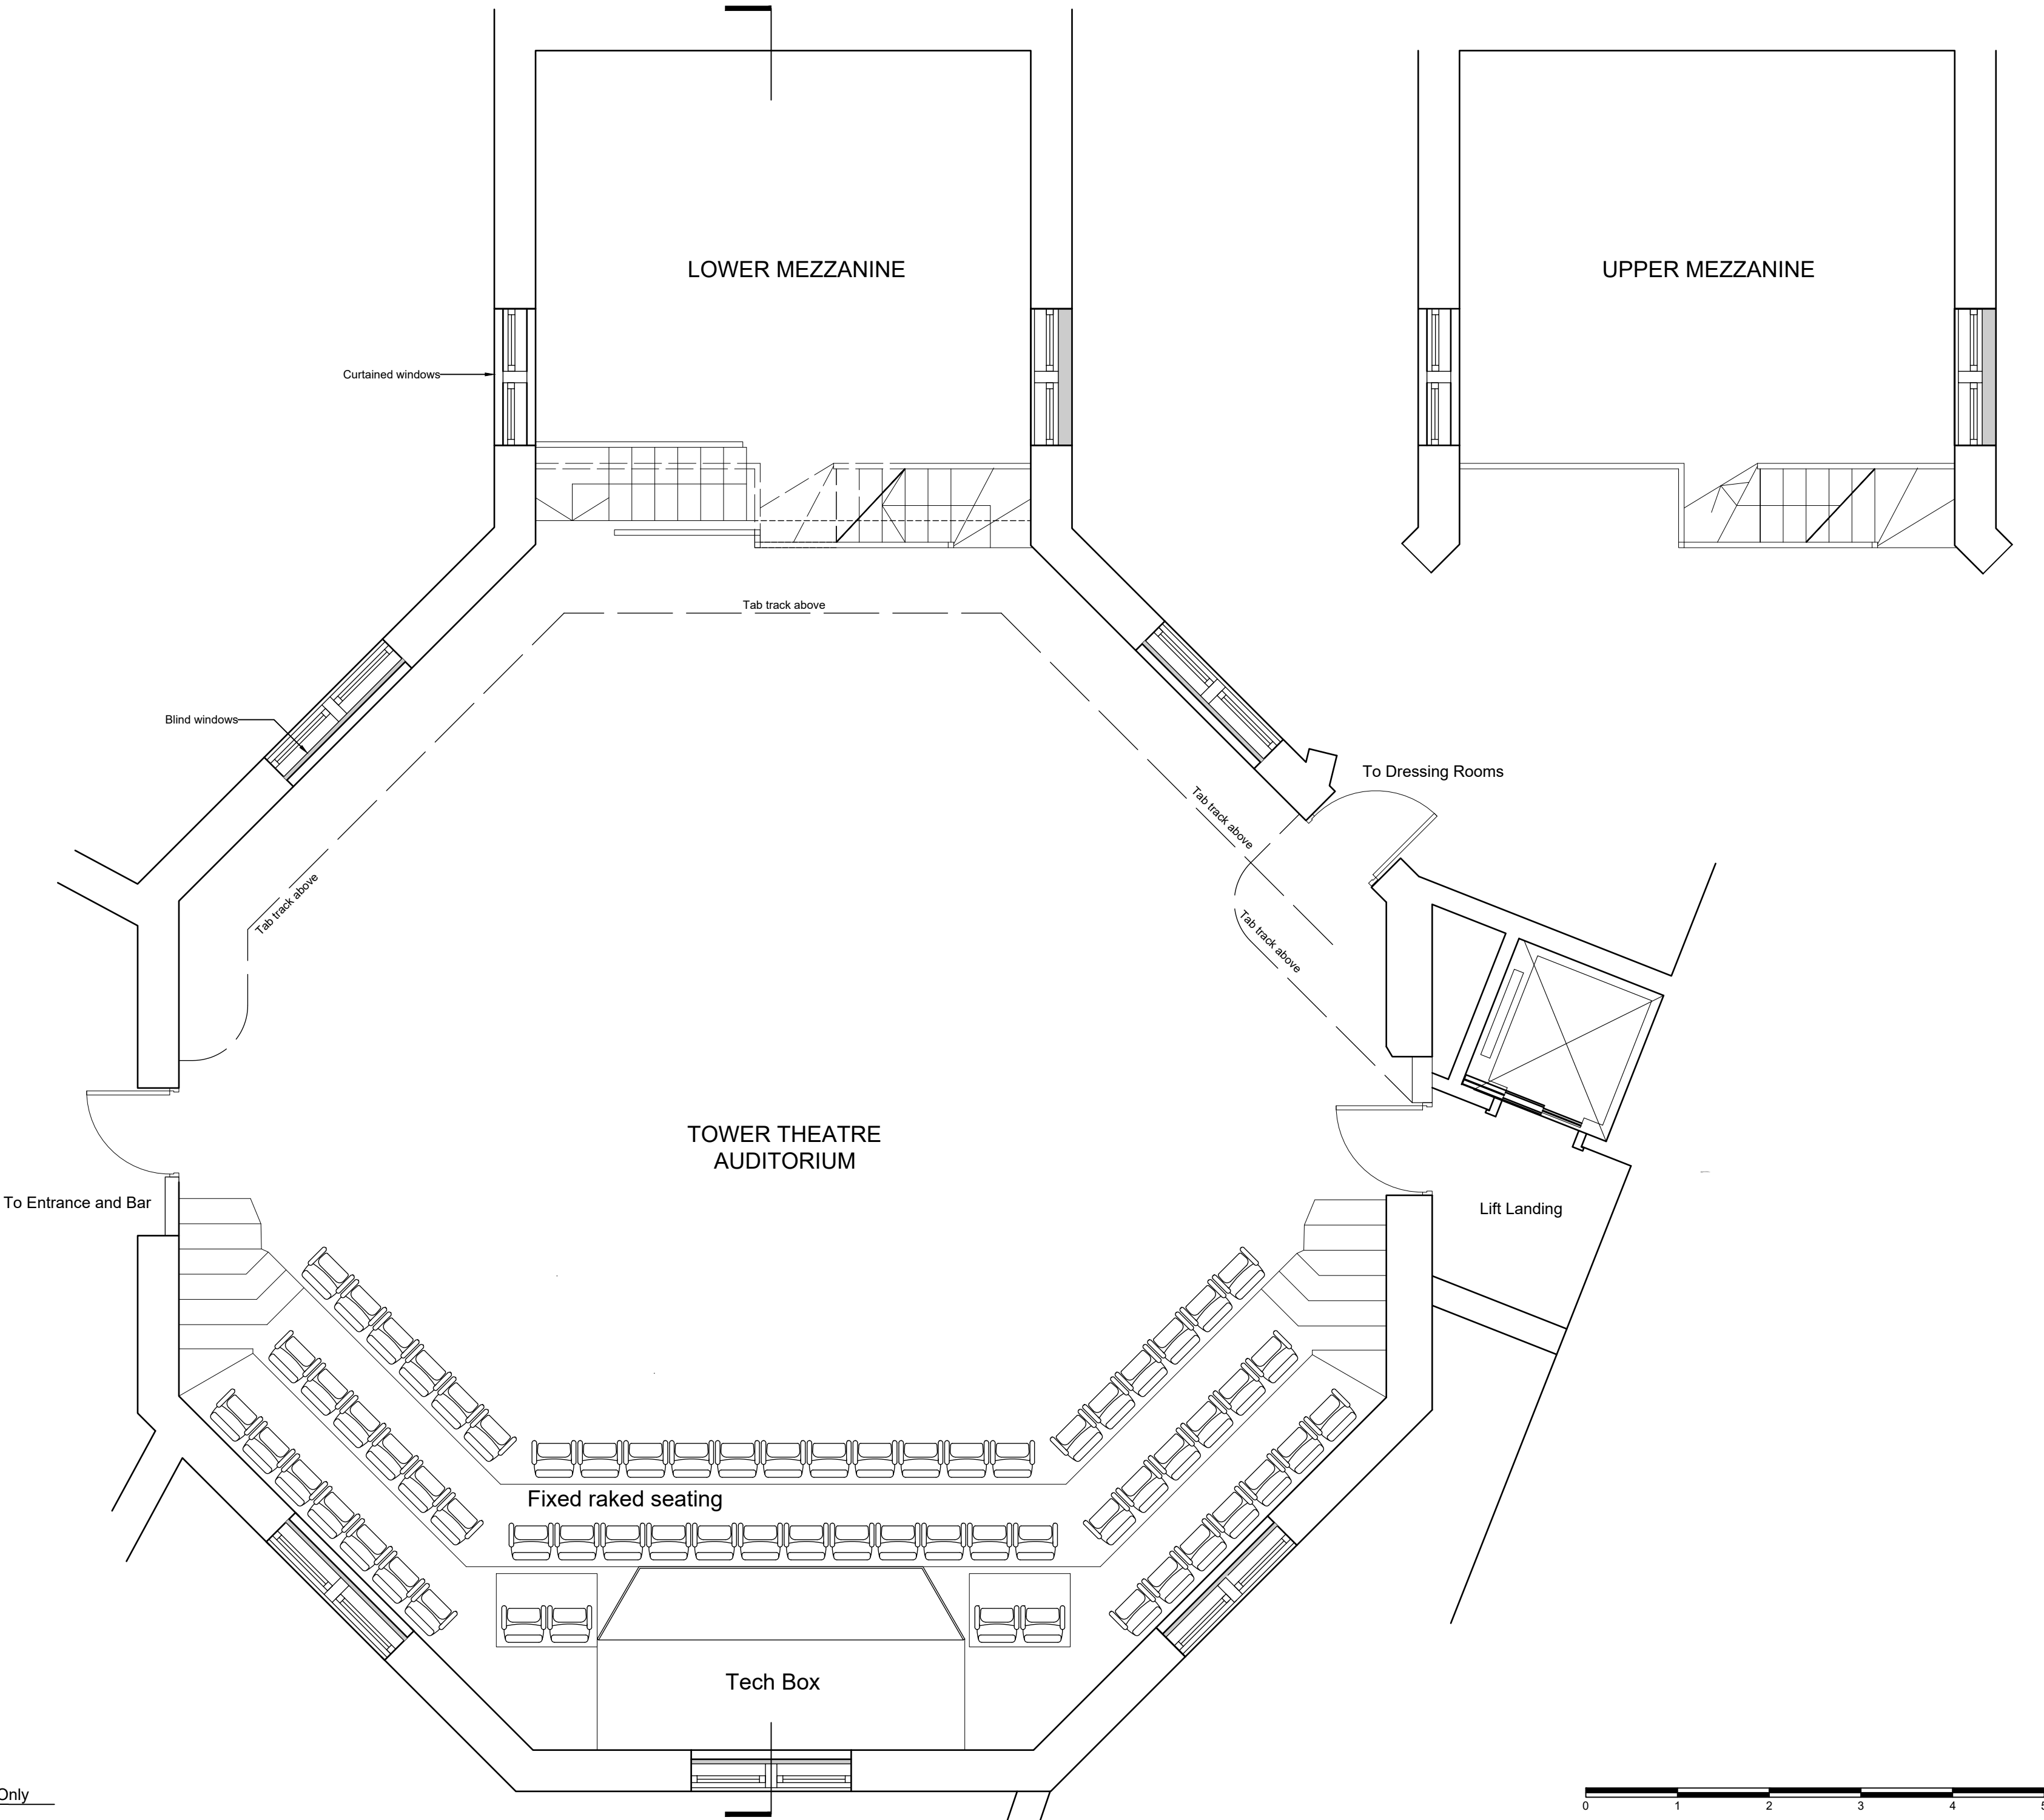

Rev: D02 Date: 21.07.2025 Drn: RH Chk: RH
Tab track position revised, Title block updated.

Rev: D01 Date: 24.01.2021 Drn: RH Chk: RH
Passenger lift added.

Rev: - Date: 24.07.2019 Drn: RH Chk: RH
Initial Issue.

Do not scale off this drawing. Report all errors and omissions to Tower Theatre. Drawing to be used exclusively for the purpose of venue hire. Dimensions to be checked on site

Organisation:
Tower Theatre Company

Project:
Venue Hire Information

Title:
Theatre Auditorium Plan
Fixed Seating Only


Drawing status:
Information

Scale @ A2
1:50

Drawing No:
0002-10-DR-0103

Rev:
D02



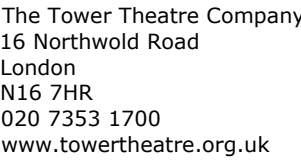

The Tower Theatre Company
16 Northwold Road
London
N16 7HR
020 7353 1700
www.towertheatre.org.uk



Drawing No: 0002-10-DR-0153 Rev: D02



The Tower Theatre Company
16 Northwold Road
London
N16 7HR
020 7353 1700
www.towertheatre.org.uk

Rev: D02	Date: 21.07.2025	Drn: RH	Chk: RH
Title block updated.			
Rev: D01	Date: 24.01.2021	Drn: RH	Chk: RH
Passenger lift added.			
Rev: -	Date: 24.07.2019	Drn: RH	Chk: RH
Initial Issue.			

Do not scale off this drawing. Report all errors and omissions to Tower Theatre. Drawing to be used exclusively for the purpose of venue hire. Dimensions to be checked on site

Organisation:
Tower Theatre Company


Project:
Venue Hire Information


Title:
Theatre Auditorium Plan
[Cropped at A3]

Drawing status:
Information

Scale @ A3
1:50

Drawing No: 0002-10-DR-0190
Rev: D02

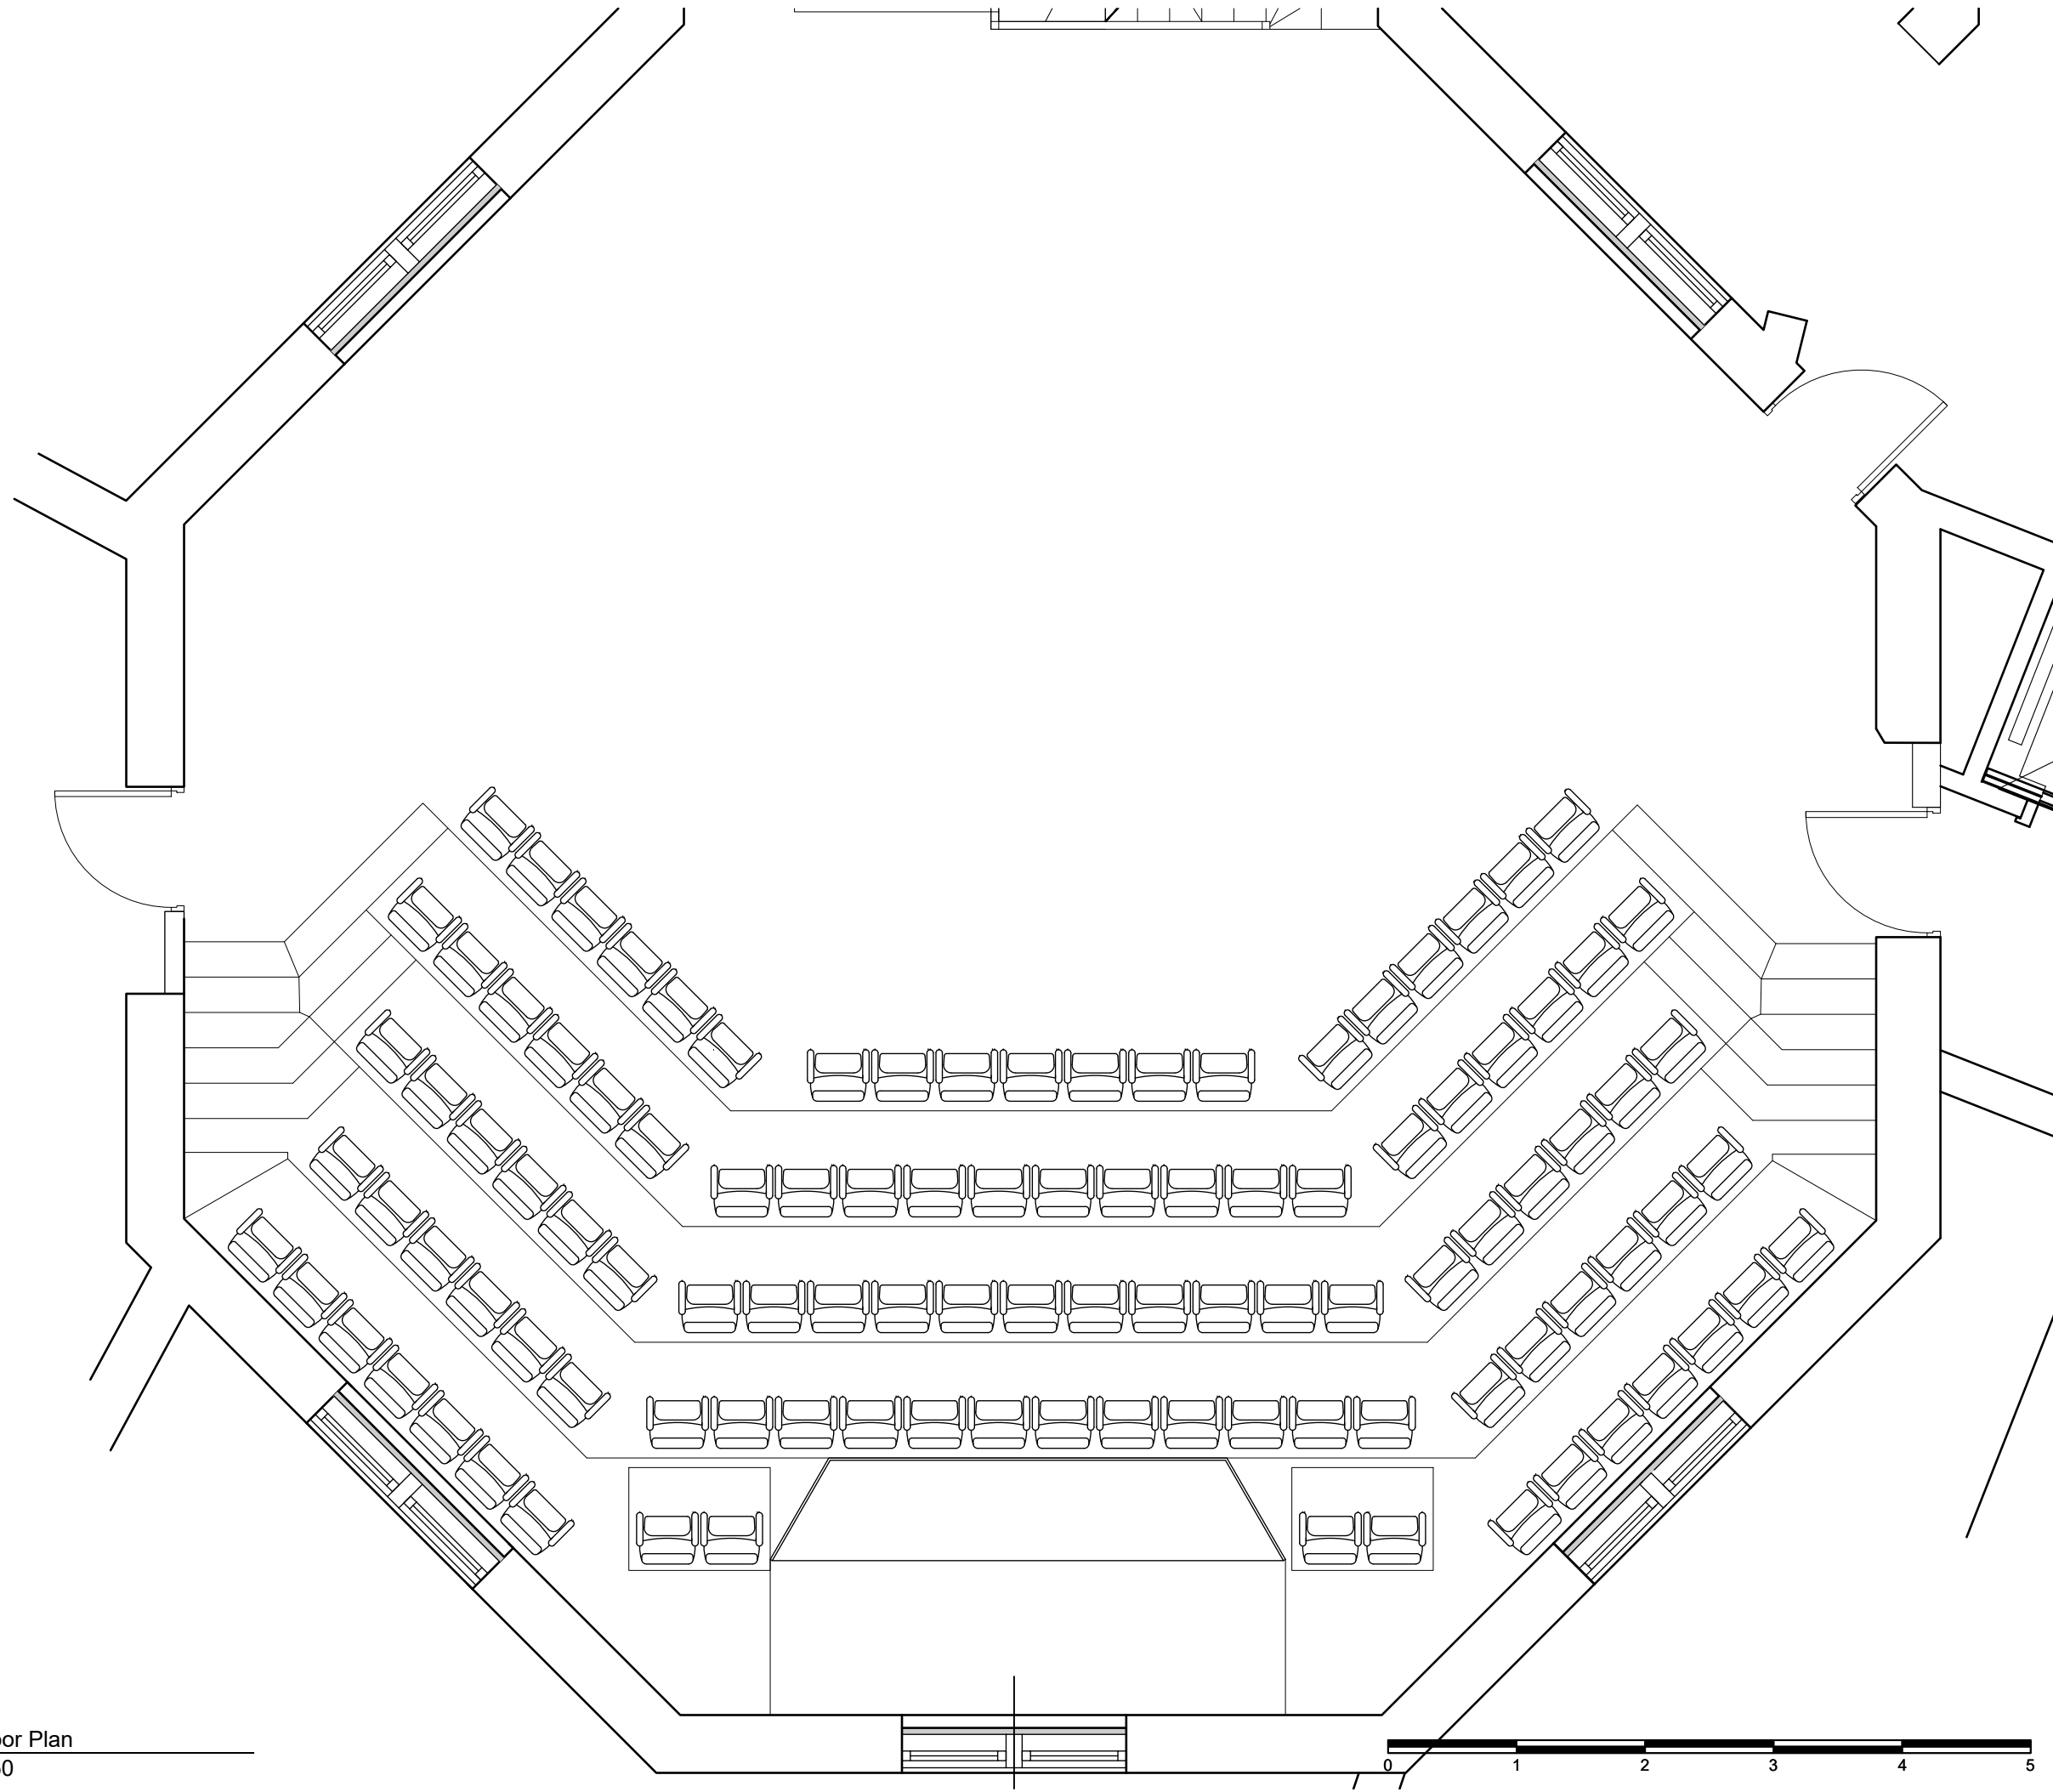

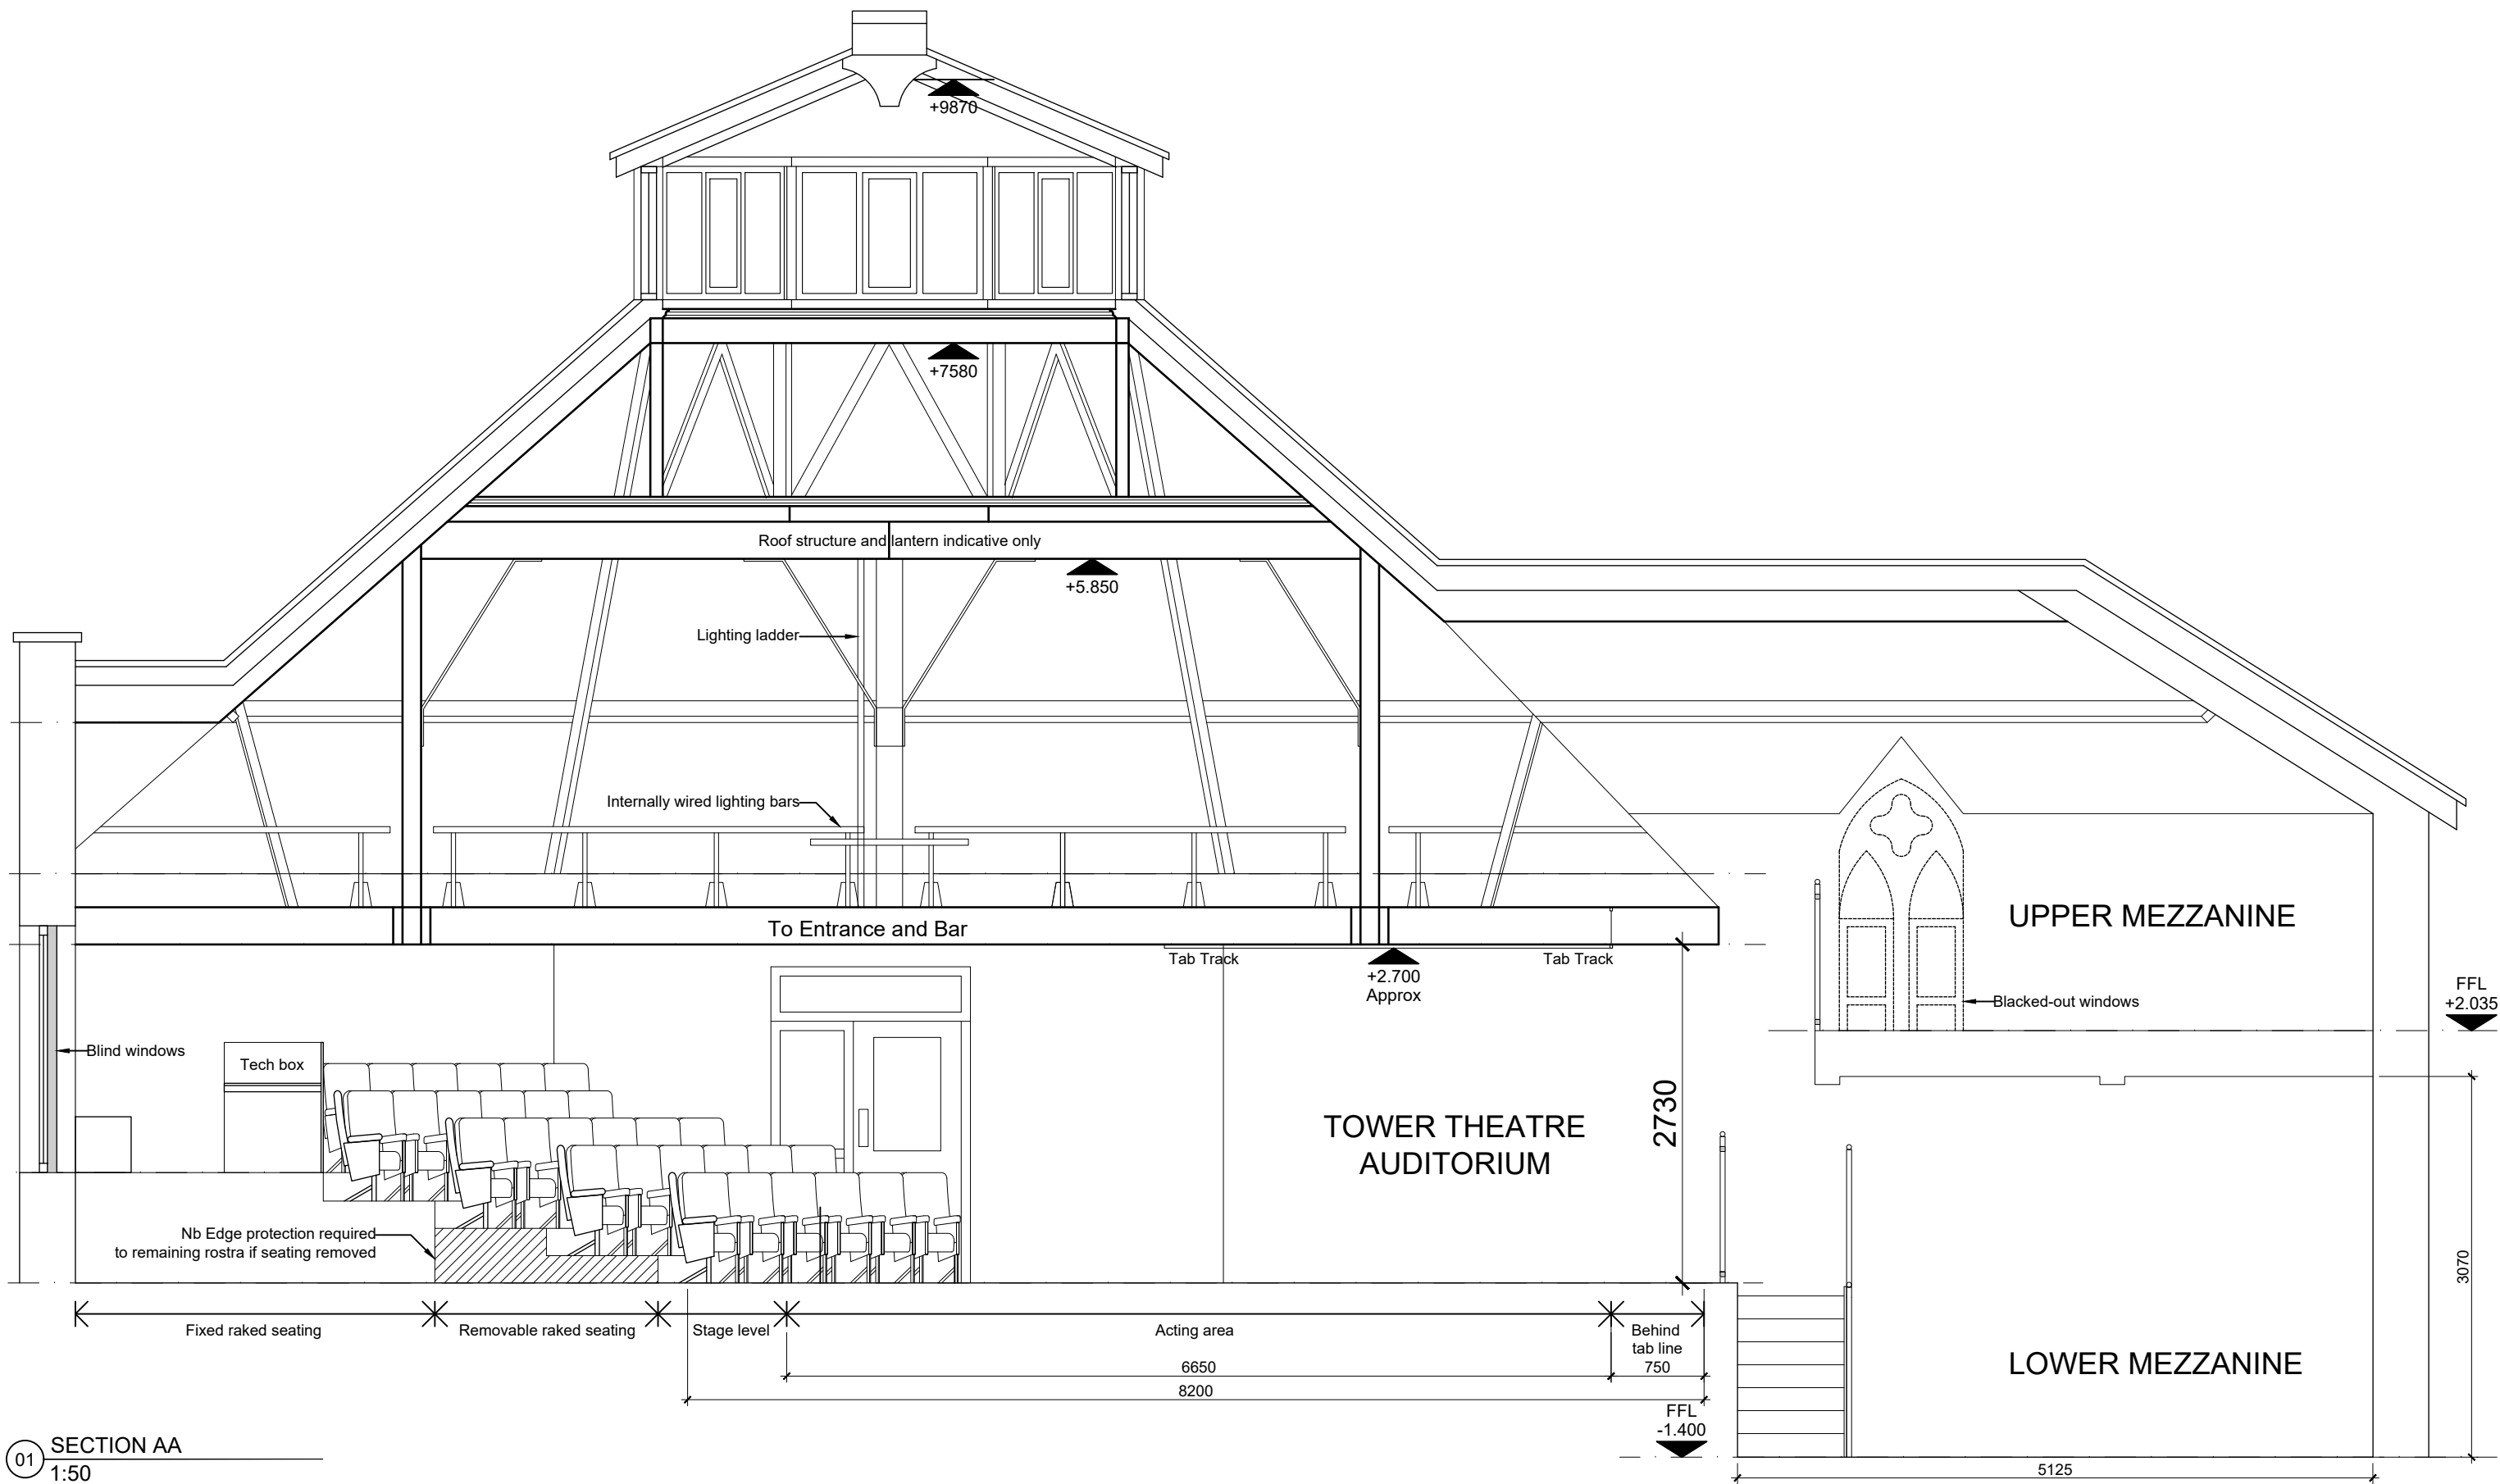

01 SECTION AA
1:50



The Tower Theatre Company
020 7353 1700
www.towertheatre.org.uk

Rev: - Date: 24.07.2019 Drn: RH Chk: RH
Initial Issue.
Rev: D01 Date: 21.07.2025 Drn: RH Chk: RH
Title block updated.


Do not scale off this drawing. Report all errors and omissions to Tower Theatre. Drawing to be used exclusively for the purpose of venue hire. Dimensions to be checked on site

Organisation:
Tower Theatre Company


Project:
Venue Hire Information

Title:
Theatre Auditorium
Section AA

Drawing status:
Information
Scale @ A3
1:50
Drawing No: 0002-DR-10-0400 Rev: D01

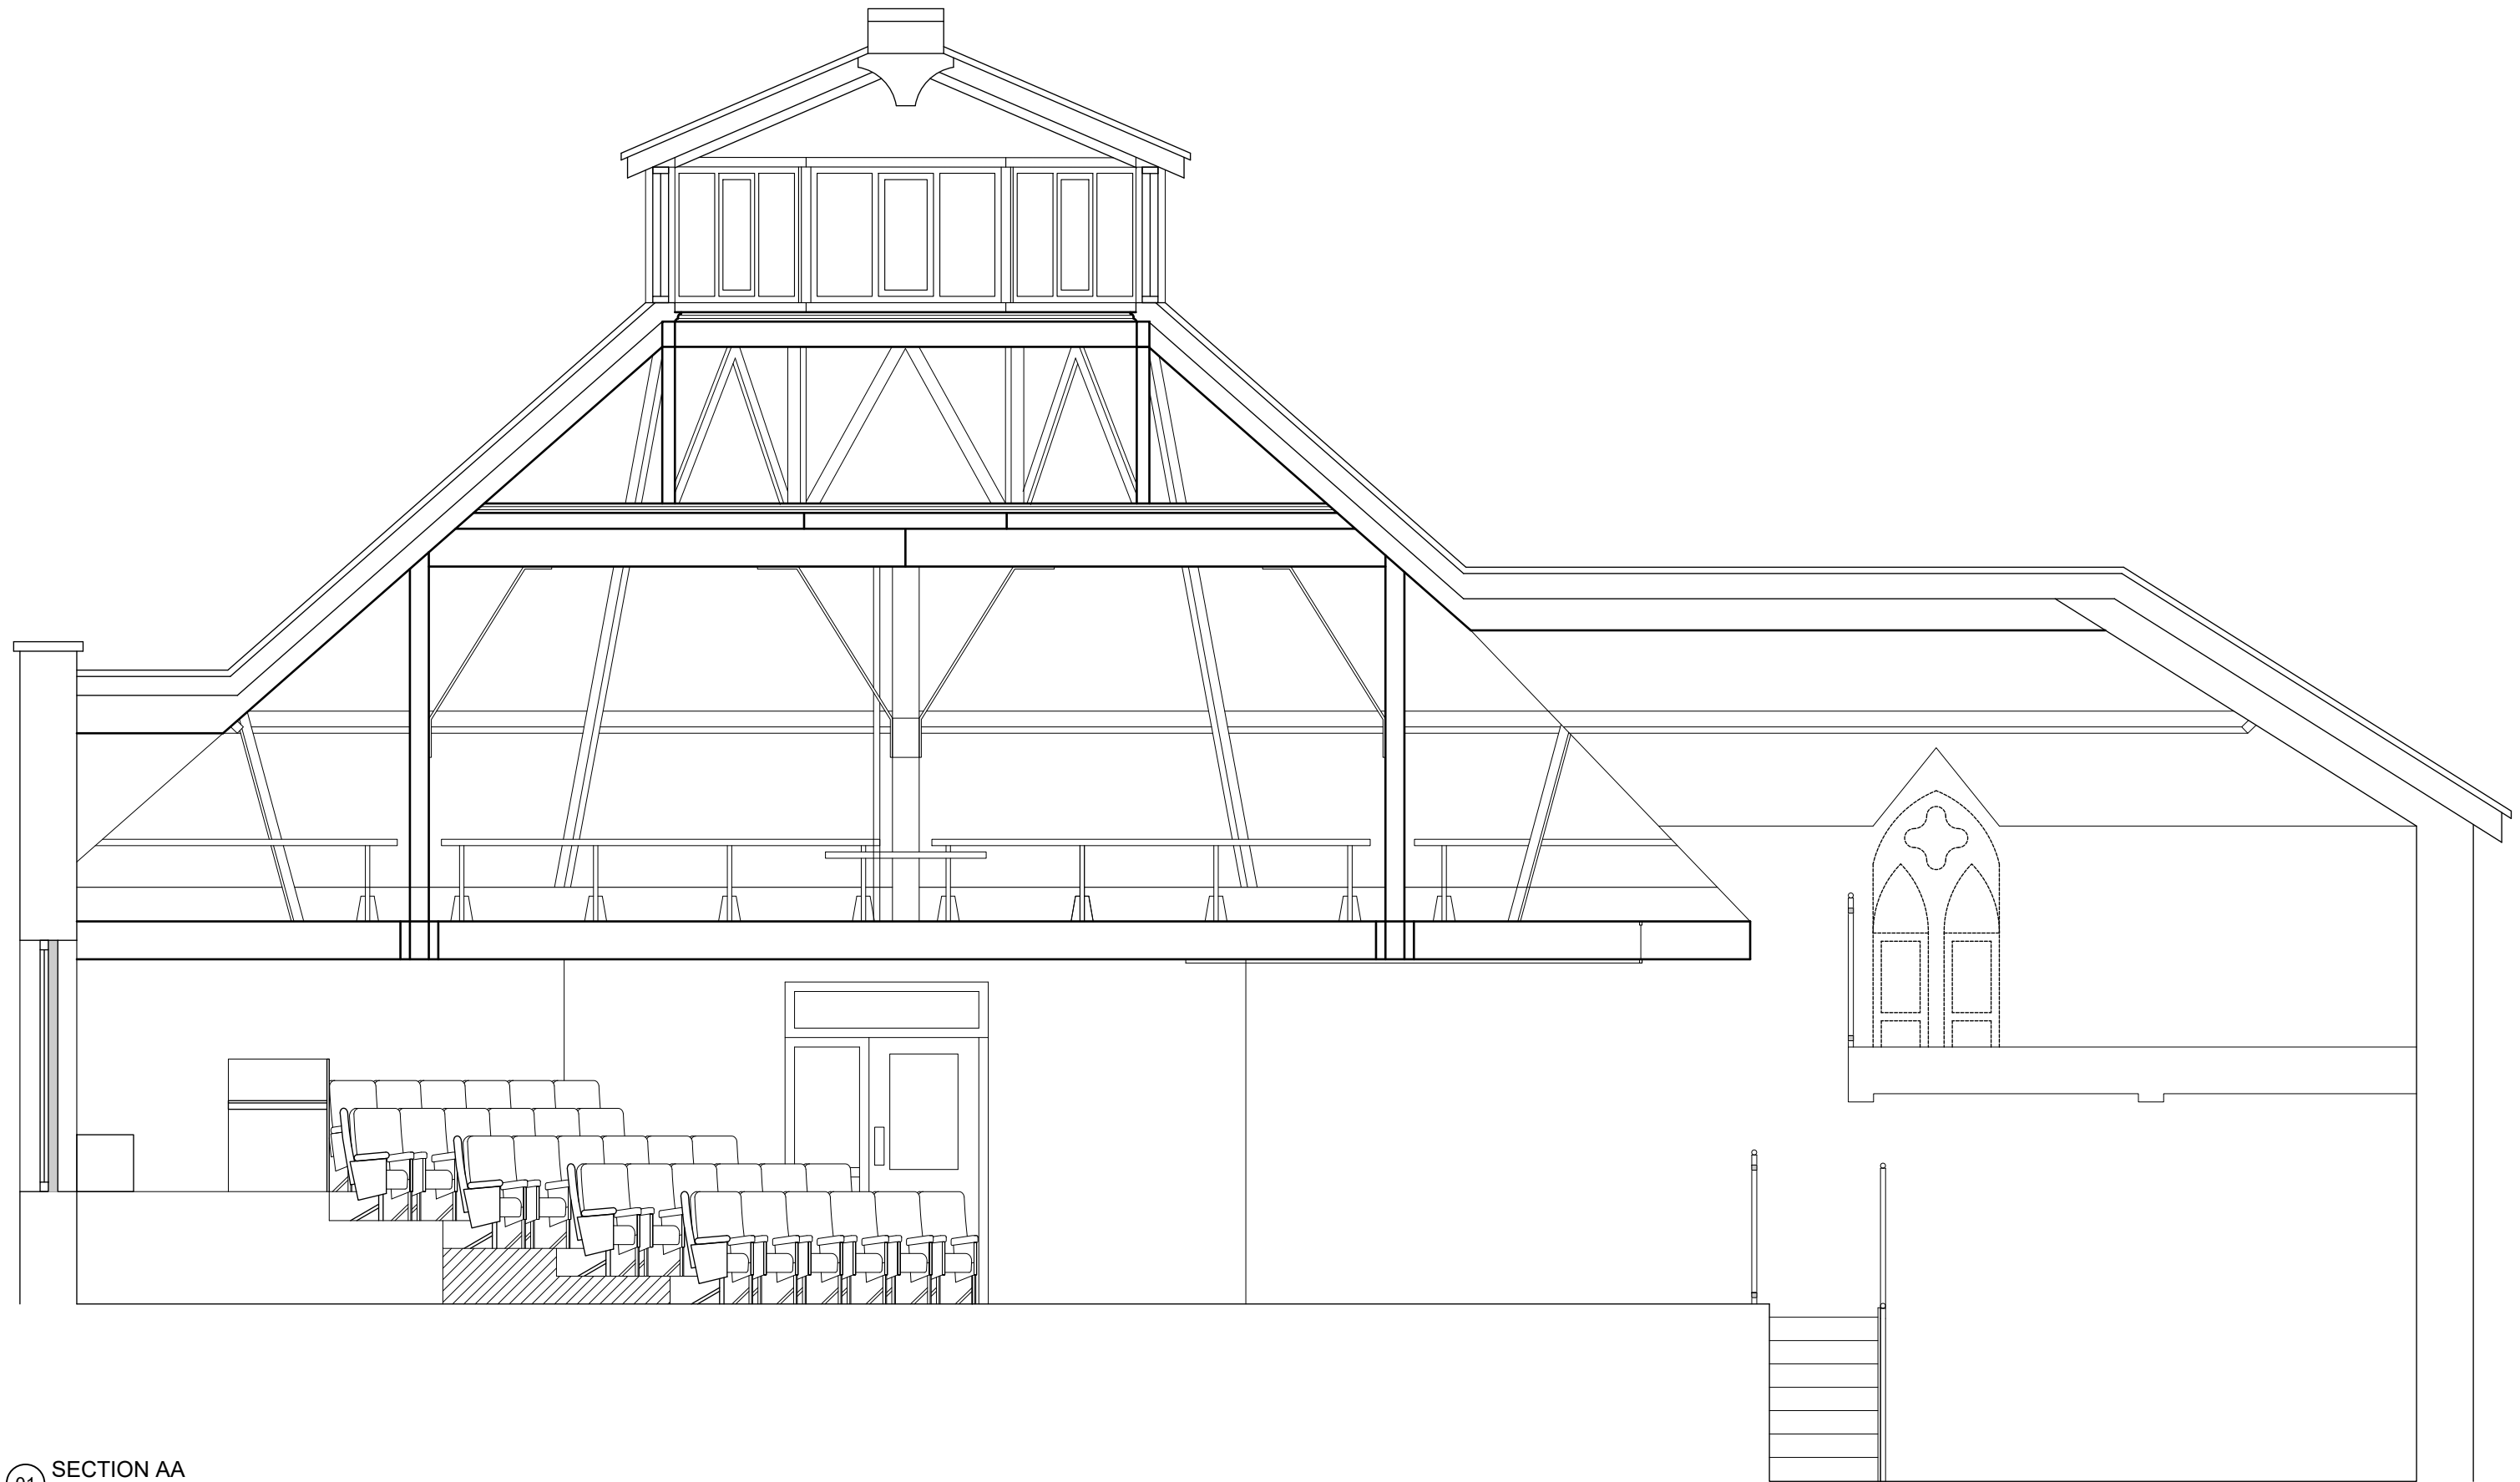

01 SECTION AA
1:50

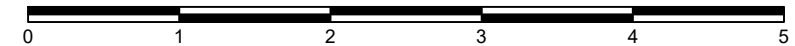

The Tower Theatre Company
020 7353 1700
www.towertheatre.org.uk

Rev: - Date: 24.07.2019 Drn: RH Chk: RH
Initial Issue.
Rev: D01 Date: 21.07.2025 Drn: RH Chk: RH
Title block updated.

Do not scale off this drawing. Report all errors and omissions to Tower Theatre. Drawing to be used exclusively for the purpose of venue hire. Dimensions to be checked on site

Organisation:
Tower Theatre Company

Project:
Venue Hire Information

Title:
Theatre Auditorium
Section AA
[Clean Copy]

Drawing status:
Information

Scale @ A3
1:50

Drawing No: 0002-DR-10-0450 Rev: D01